


This drawing is a copyright and no portion should be used without consent. No dimensions are to be scaled off this drawing. All dimensions to be verified on site.




Proposed Site Boundary

Proposed demolition of existing barns, stables and mast

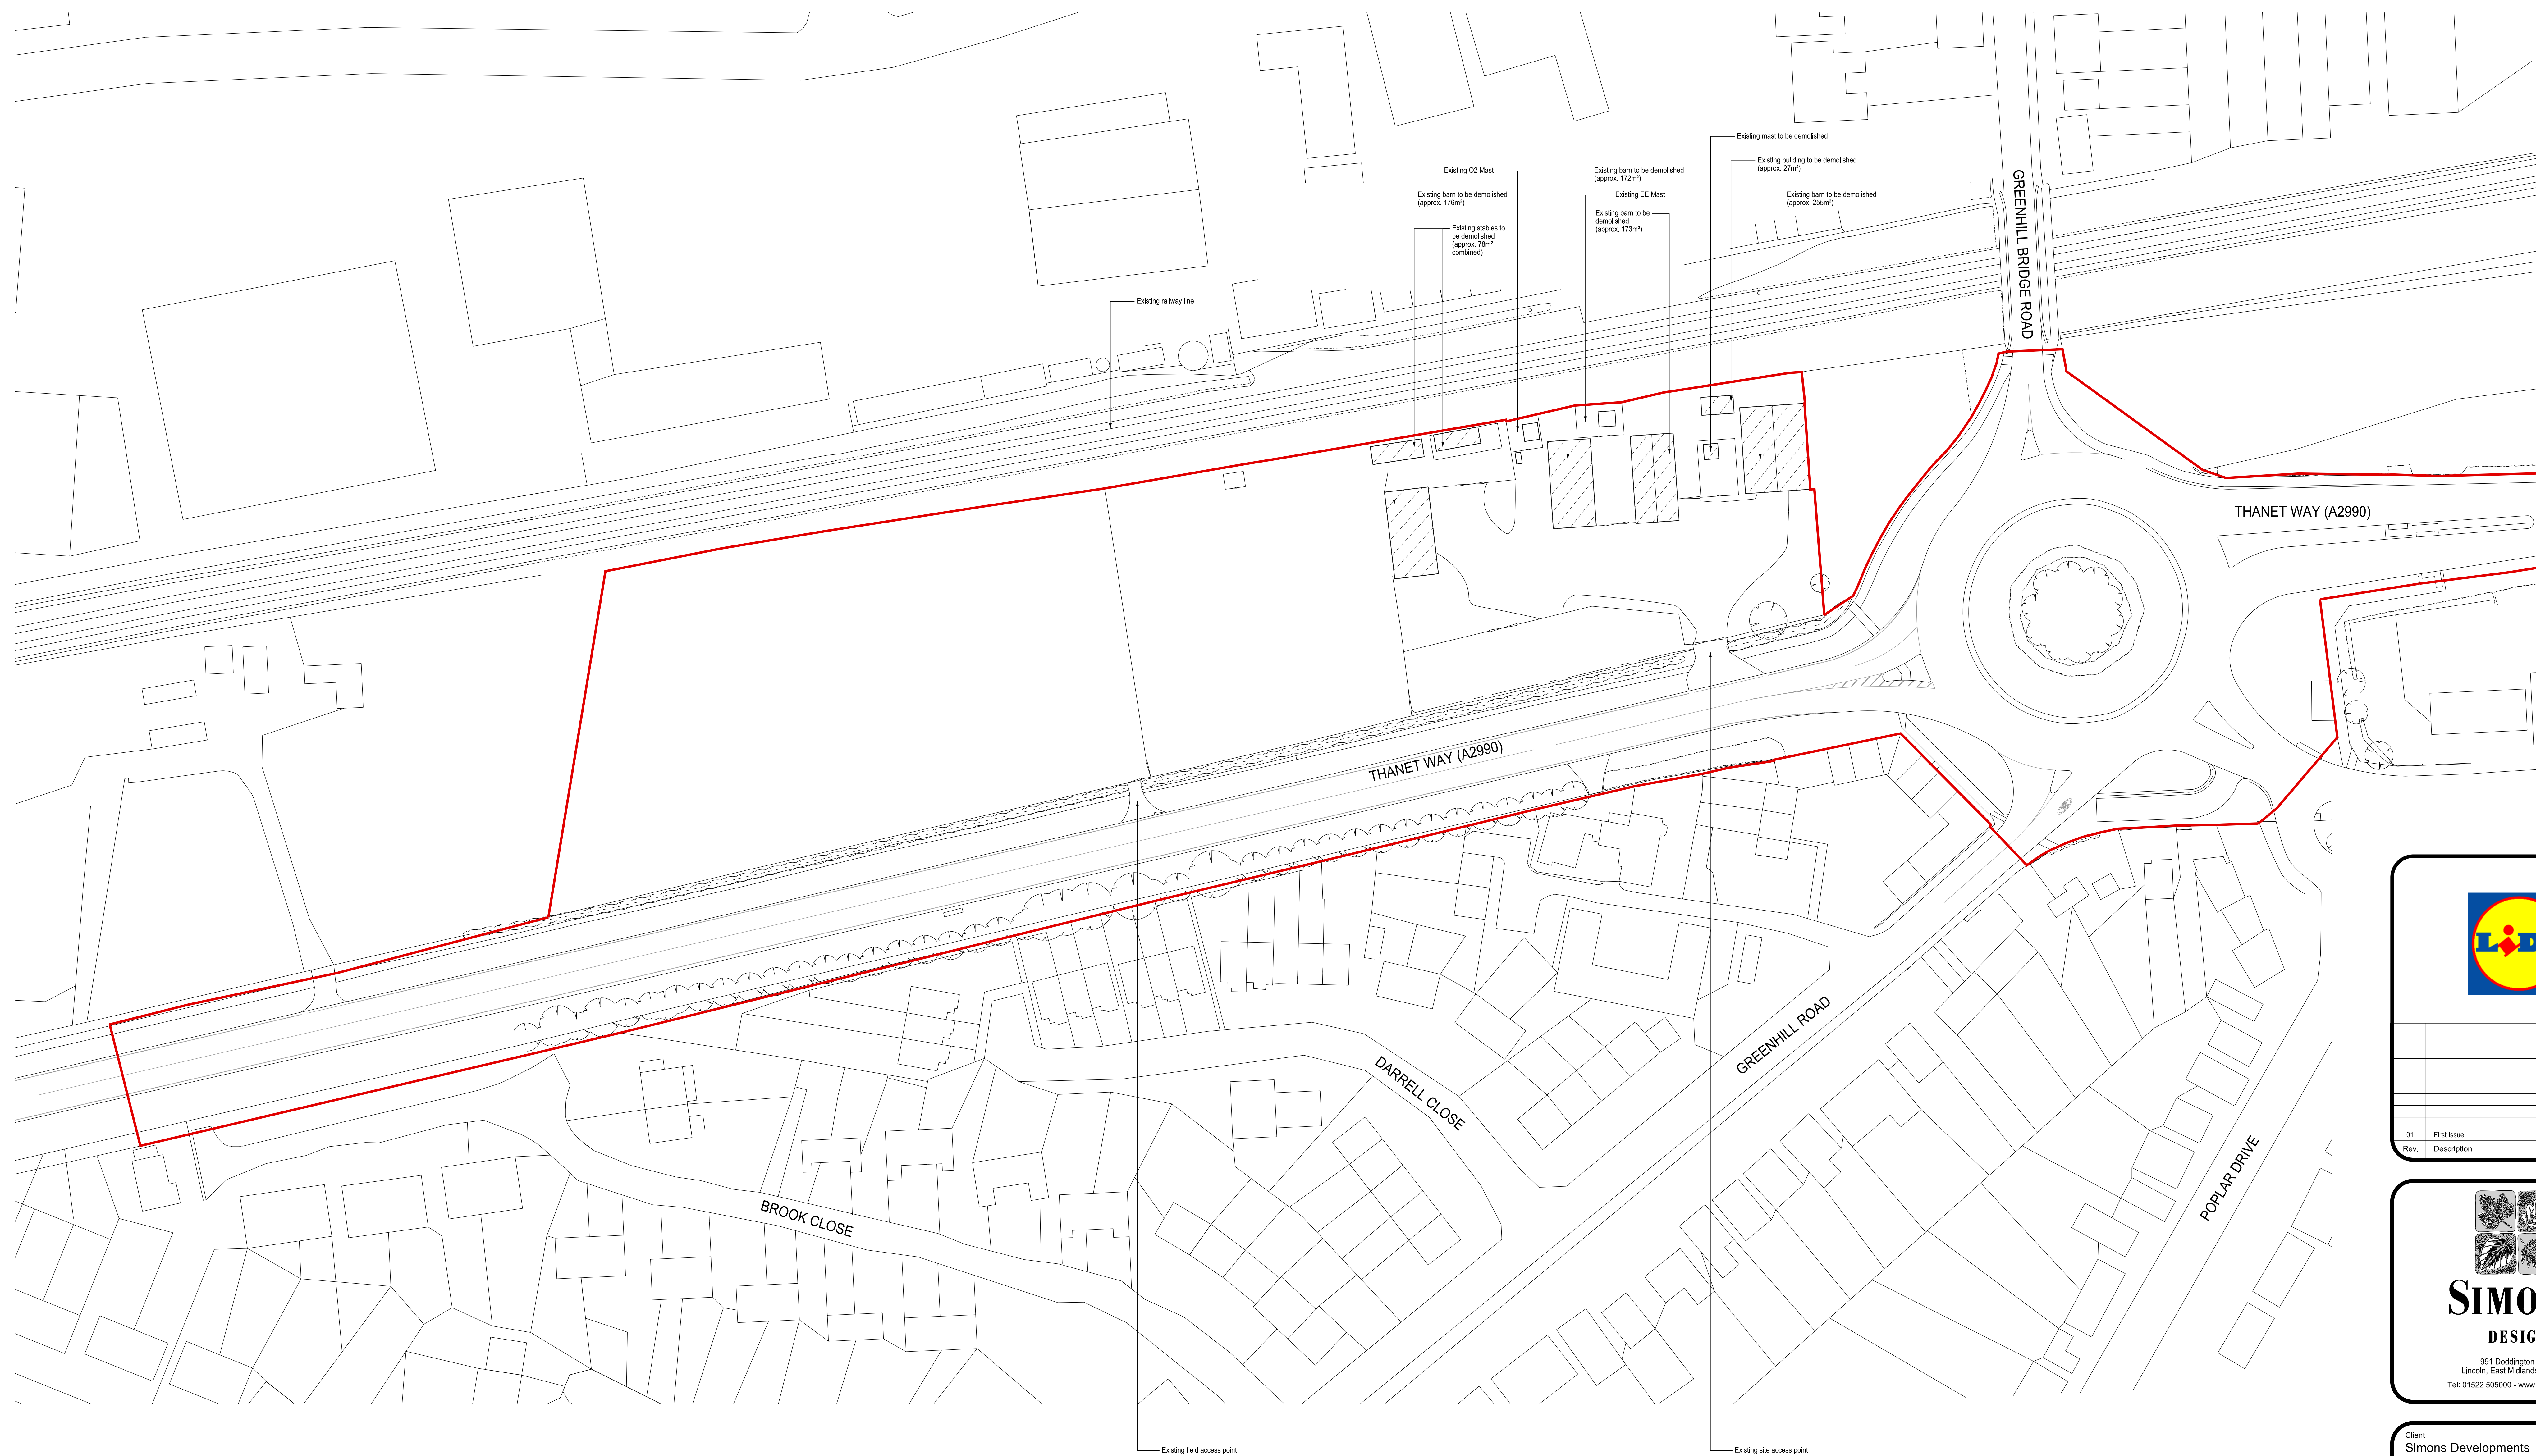

Rev.	Description	By	Date
01	First Issue	DF	--

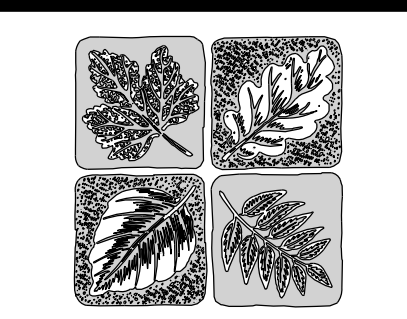


SIMONS
DESIGN

991 Doddington Road
Lincoln, East Midlands, LN6 3AA
Tel: 01522 505000 - www.simons.design

Client
Simons Developments

Project Name and Address
Proposed LIDL Store
Thanet Way
Herne Bay

Drawing Title
Existing Site Plan

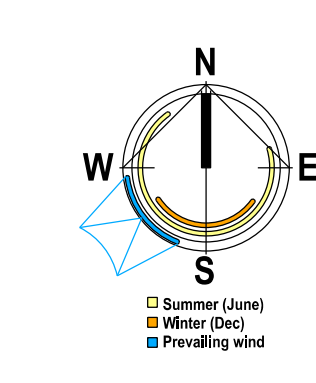

Drawing Status
ISSUED FOR PLANNING

Scale	Date	Drawn	Project Lead
1:500@A0	Sep 2018	DF	SJD

Drawing No.	Project No.	Originator	Zone	Level	Type	Role	Drawing No.	Rev.
5784	SD	XX	XX	P	A	0101	01	