



This drawing is a copyright and no portion should be used without consent. No dimensions are to be scaled off this drawing. All dimensions to be verified on site.

General Notes


Materials indicated are illustrative only and may not match the final finish, colours and specification to be confirmed.
RWP positions and number to be confirmed following confirmation of siphonic system and rain water calculations, shown indicatively.

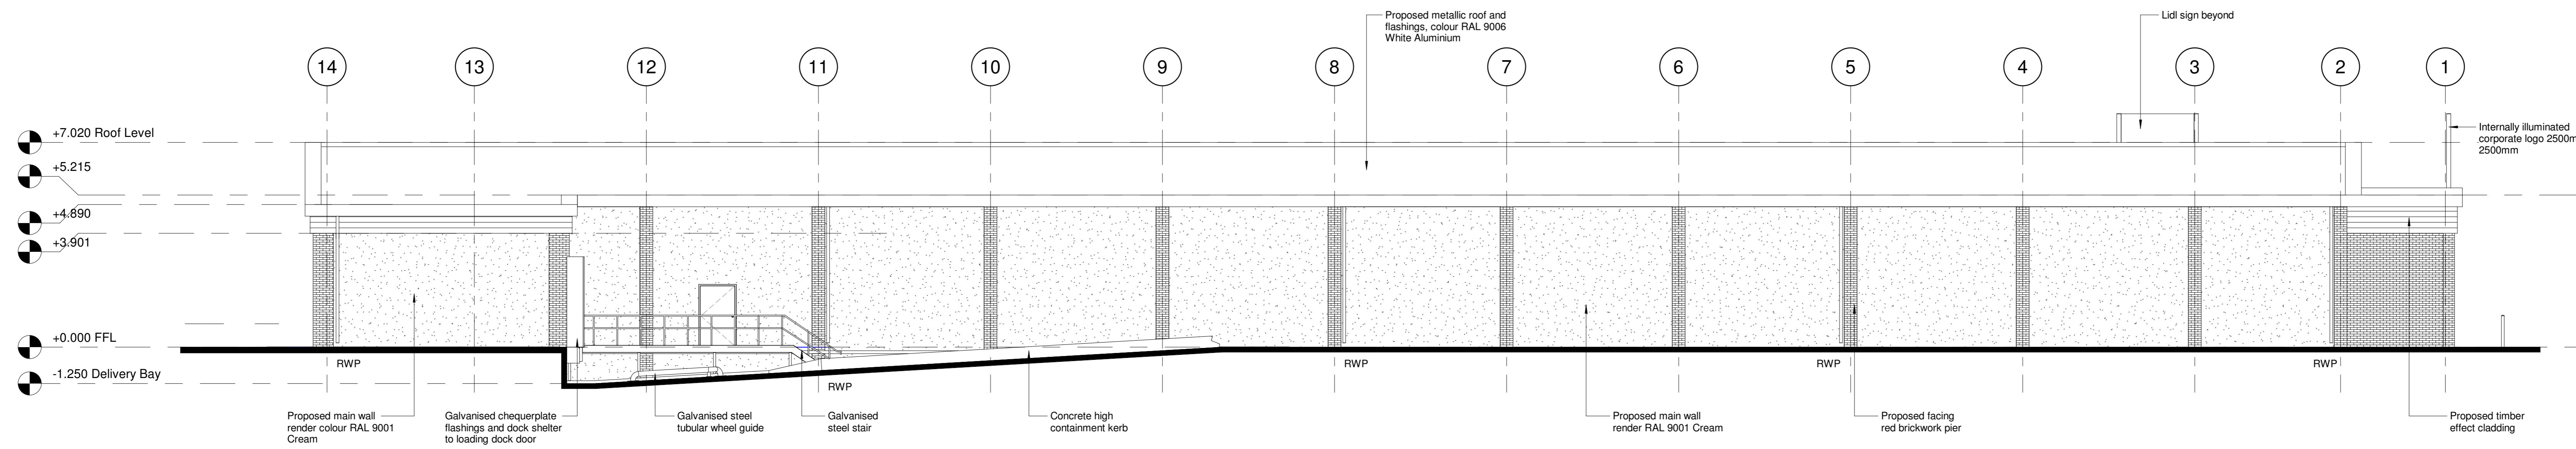


North Elevation
1 : 100

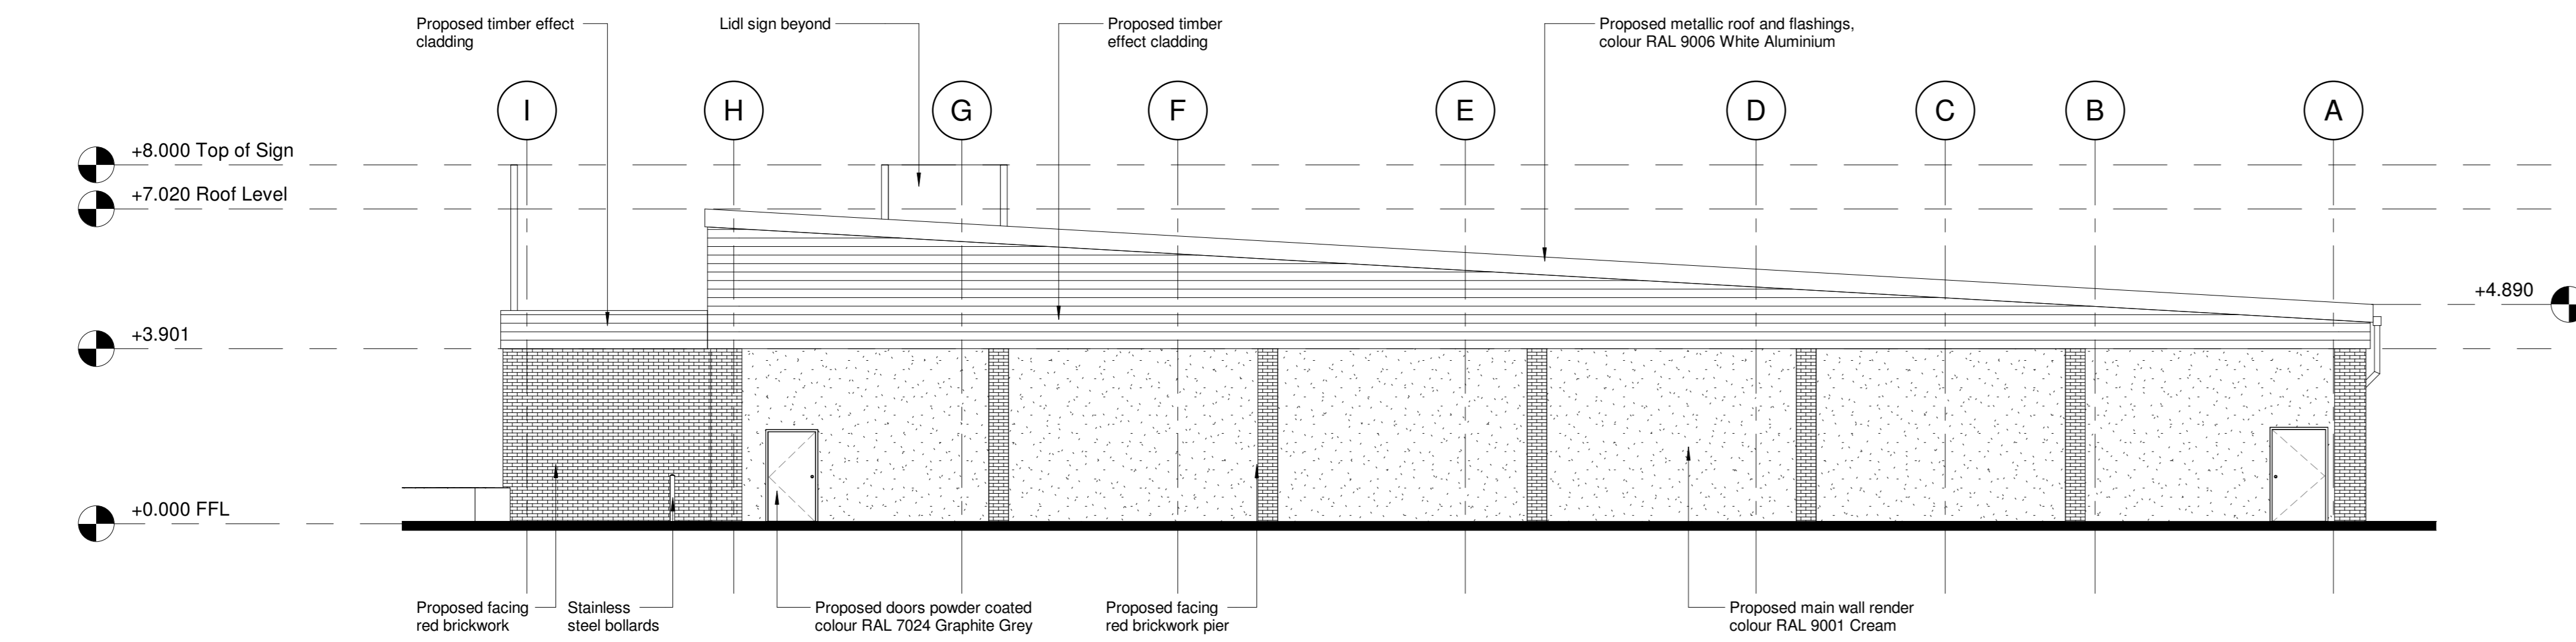

East Elevation
1 : 100

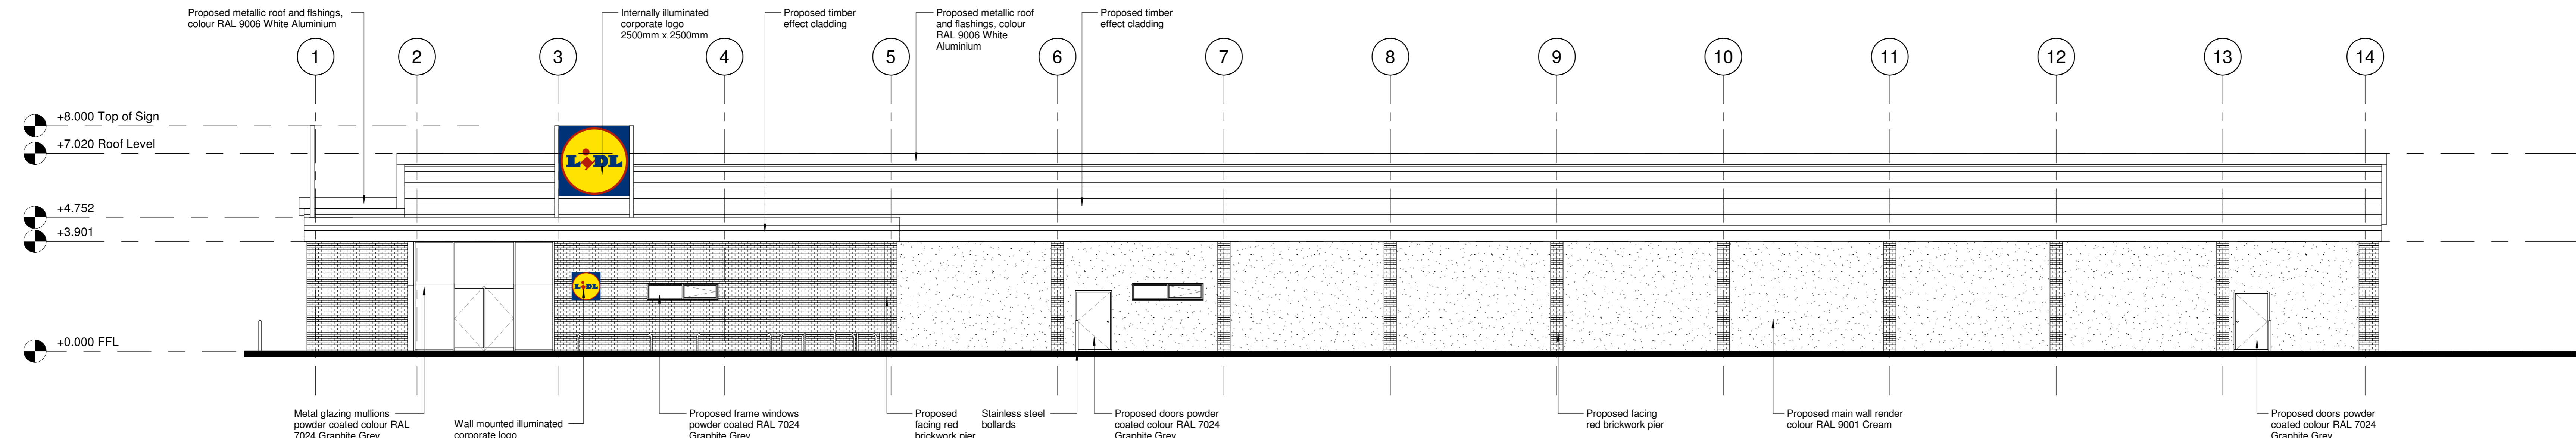


South Elevation - Thanet Way View
1 : 100

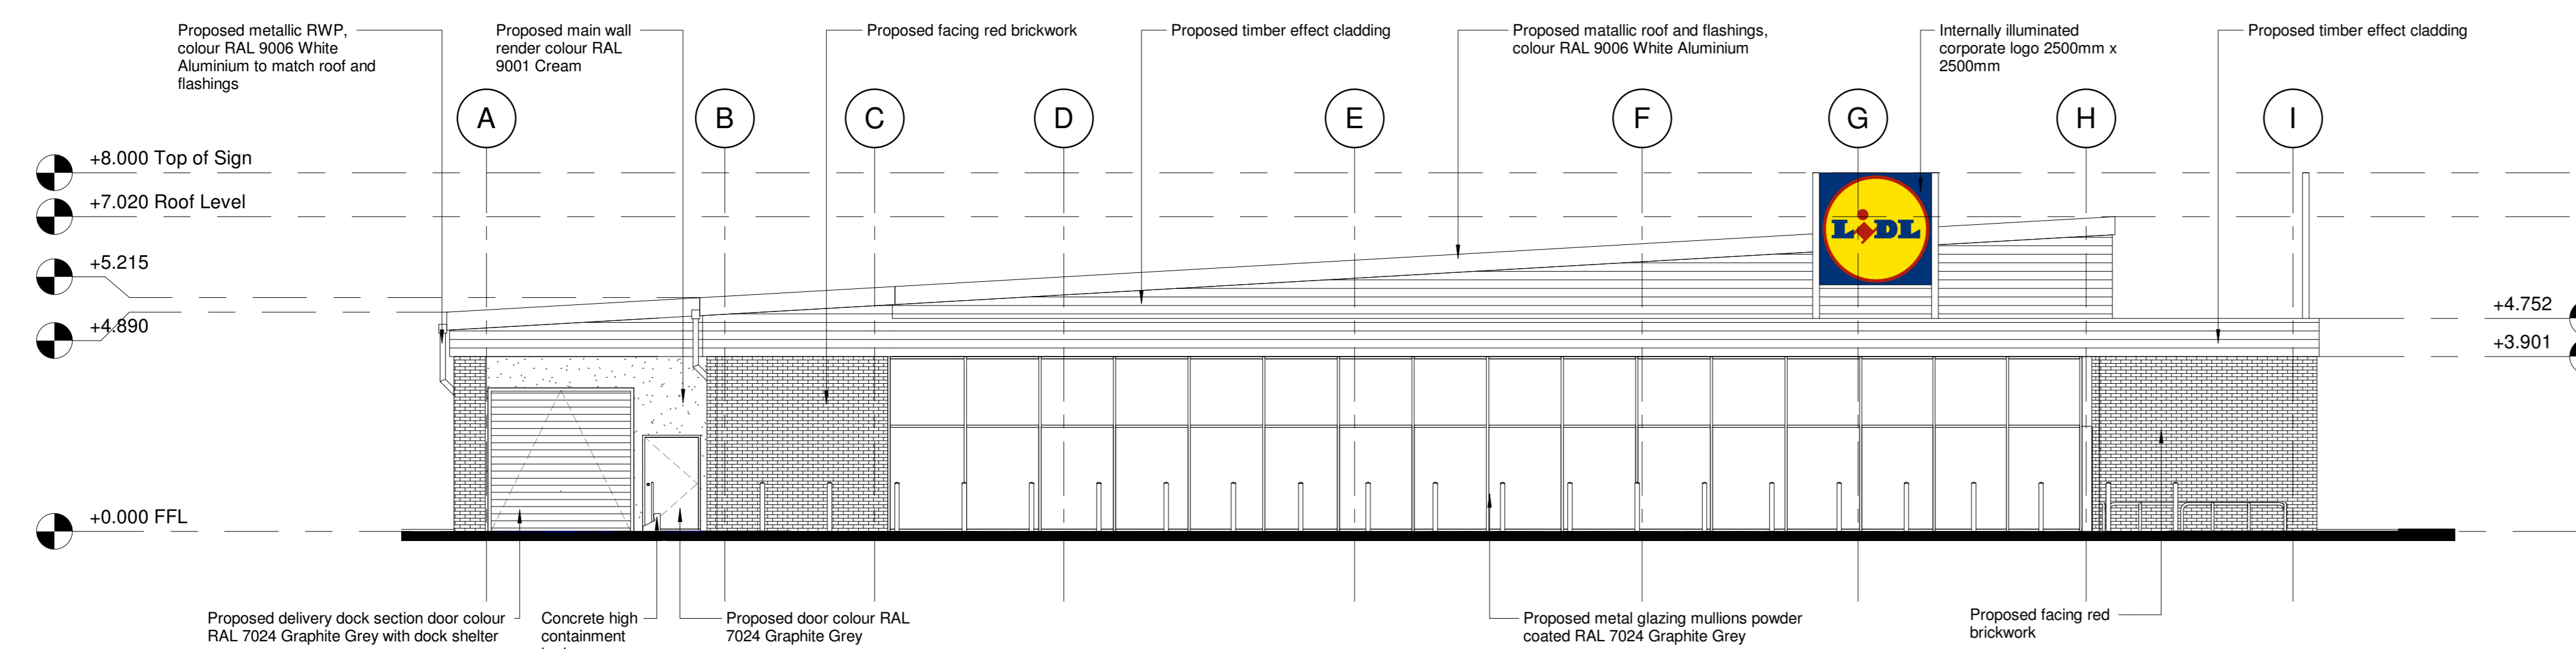

West Elevation
1 : 100



Rev	Description	By	Date
4	Amended following comments	DF	10/10/18
3	Amended following comments	DF	05/10/18
2	Amended following comments	DF	18/07/18
1	First issue	GG	--

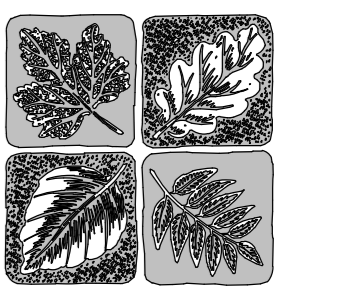

SIMONS
DESIGN
991 Doddington Road
Lincoln, East Midlands, LN6 3AA
Tel: 01522 505000 - www.simons.design

Client
Simons Developments
Project Name and Address
**Proposed LIDL Store
Thanet Way, Herne Bay**
Drawing Title
Proposed Elevations

Drawing Status
ISSUED FOR PLANNING

Scale	Date	Drawn	Project Lead
1:100@A0	08-2017	GG / RC	SJD
Drawing No.			
5784	SD	XX XX	E A 0200 4

