



This drawing is a copyright and no portion should be used without consent. No dimensions are to be scaled off this drawing. All dimensions to be verified on site.



Proposed Site Boundary

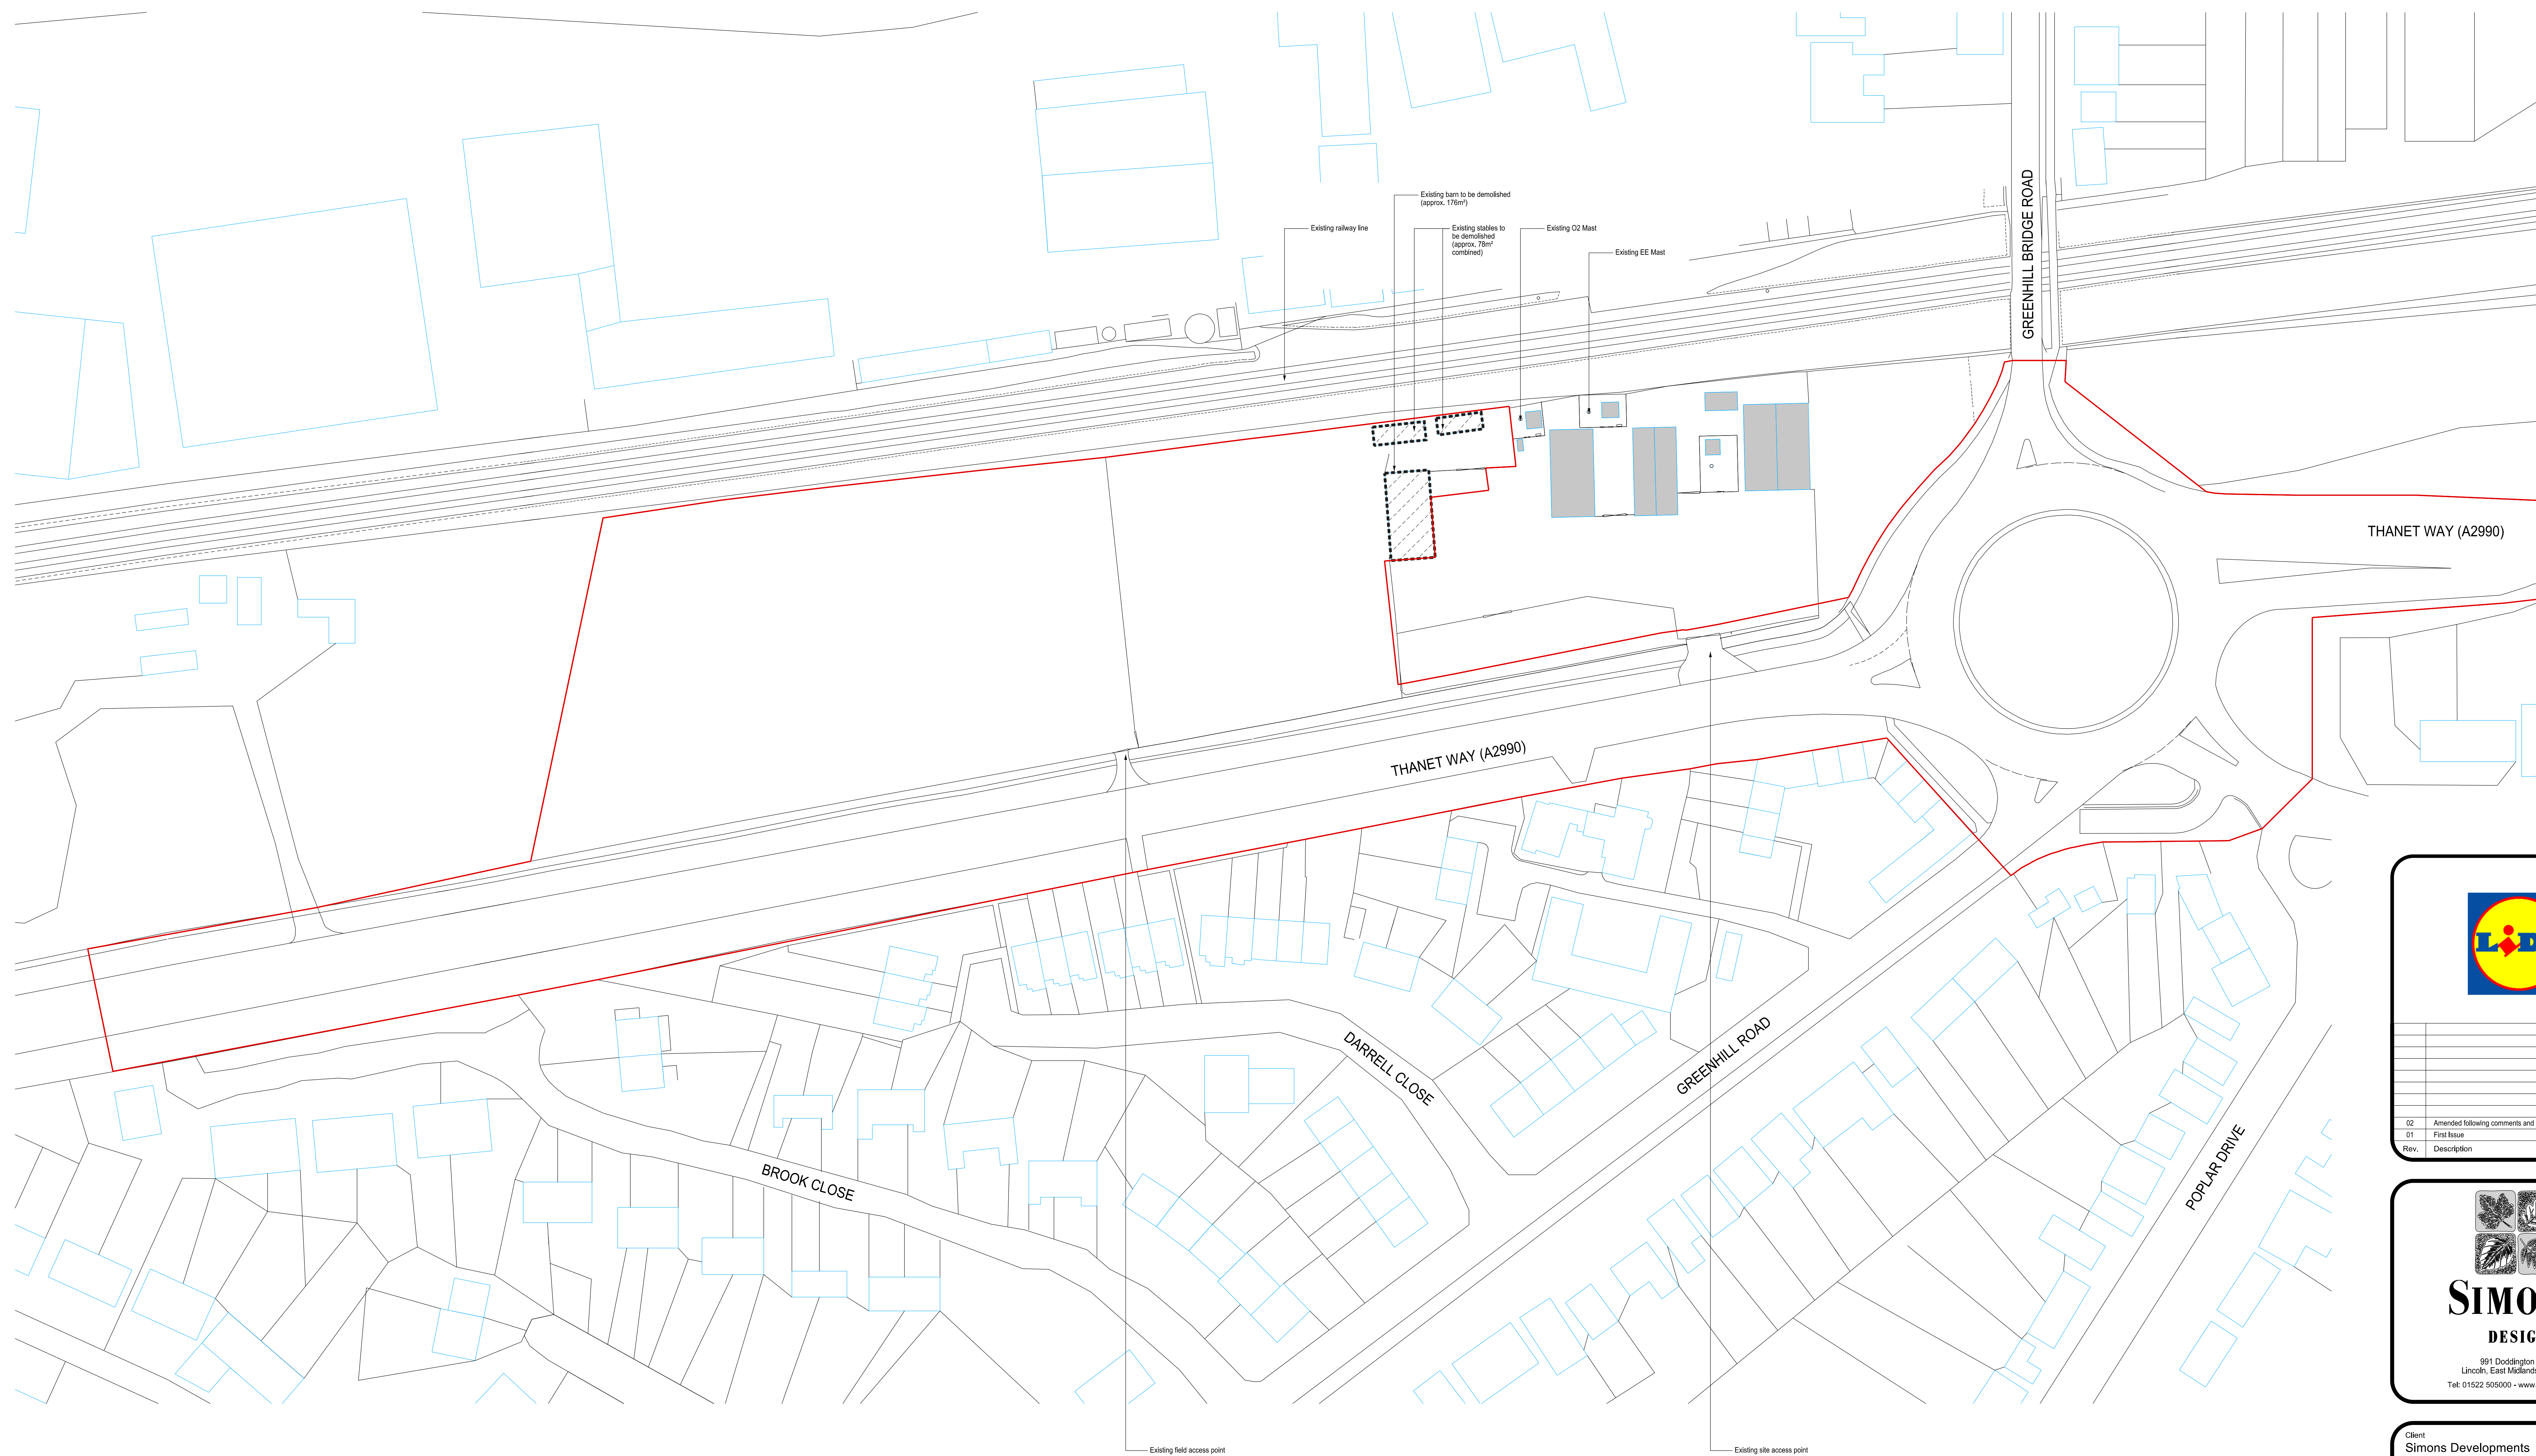

| Rev. | Description                               | By | Date     |
|------|---|----|----------|
| 02   | Amended following comments and paper size | DF | 14/09/17 |
| 01   | First Issue                               | GG | -        |


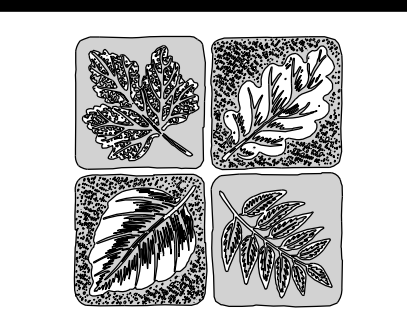


**SIMONS**  
DESIGN  
991 Doddington Road  
Lincoln, East Midlands, LN6 3AA  
Tel: 01522 505000 - www.simons.design

Client  
Simons Developments

Project Name and Address  
Proposed LIDL Store  
Thanet Way  
Herne Bay

Drawing Title  
Existing Site Plan

 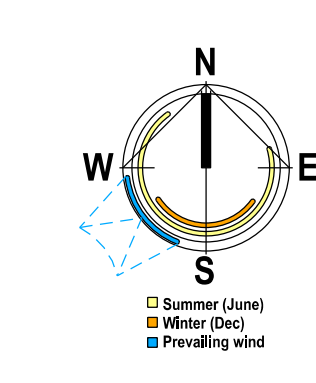

Drawing Status  
**ISSUED FOR PLANNING**

| Scale    | Date     | Drawn | Project Lead |
|----------|----------|-------|--------------|
| 1:500@A0 | Jul 2017 | DF/GG | SJD          |

| Drawing No. | Project No. | Originator | Zone | Level | Type | Role | Drawing No. | Rev. |
|-------------|-------------|------------|------|-------|------|------|-------------|------|
| 5784        | SD          | XX         | 00   | P     | A    | 0101 | 02          |      |