


This drawing is a copyright and no portion should be used without consent. No dimensions are to be scaled off this drawing. All dimensions to be verified on site.

General Notes

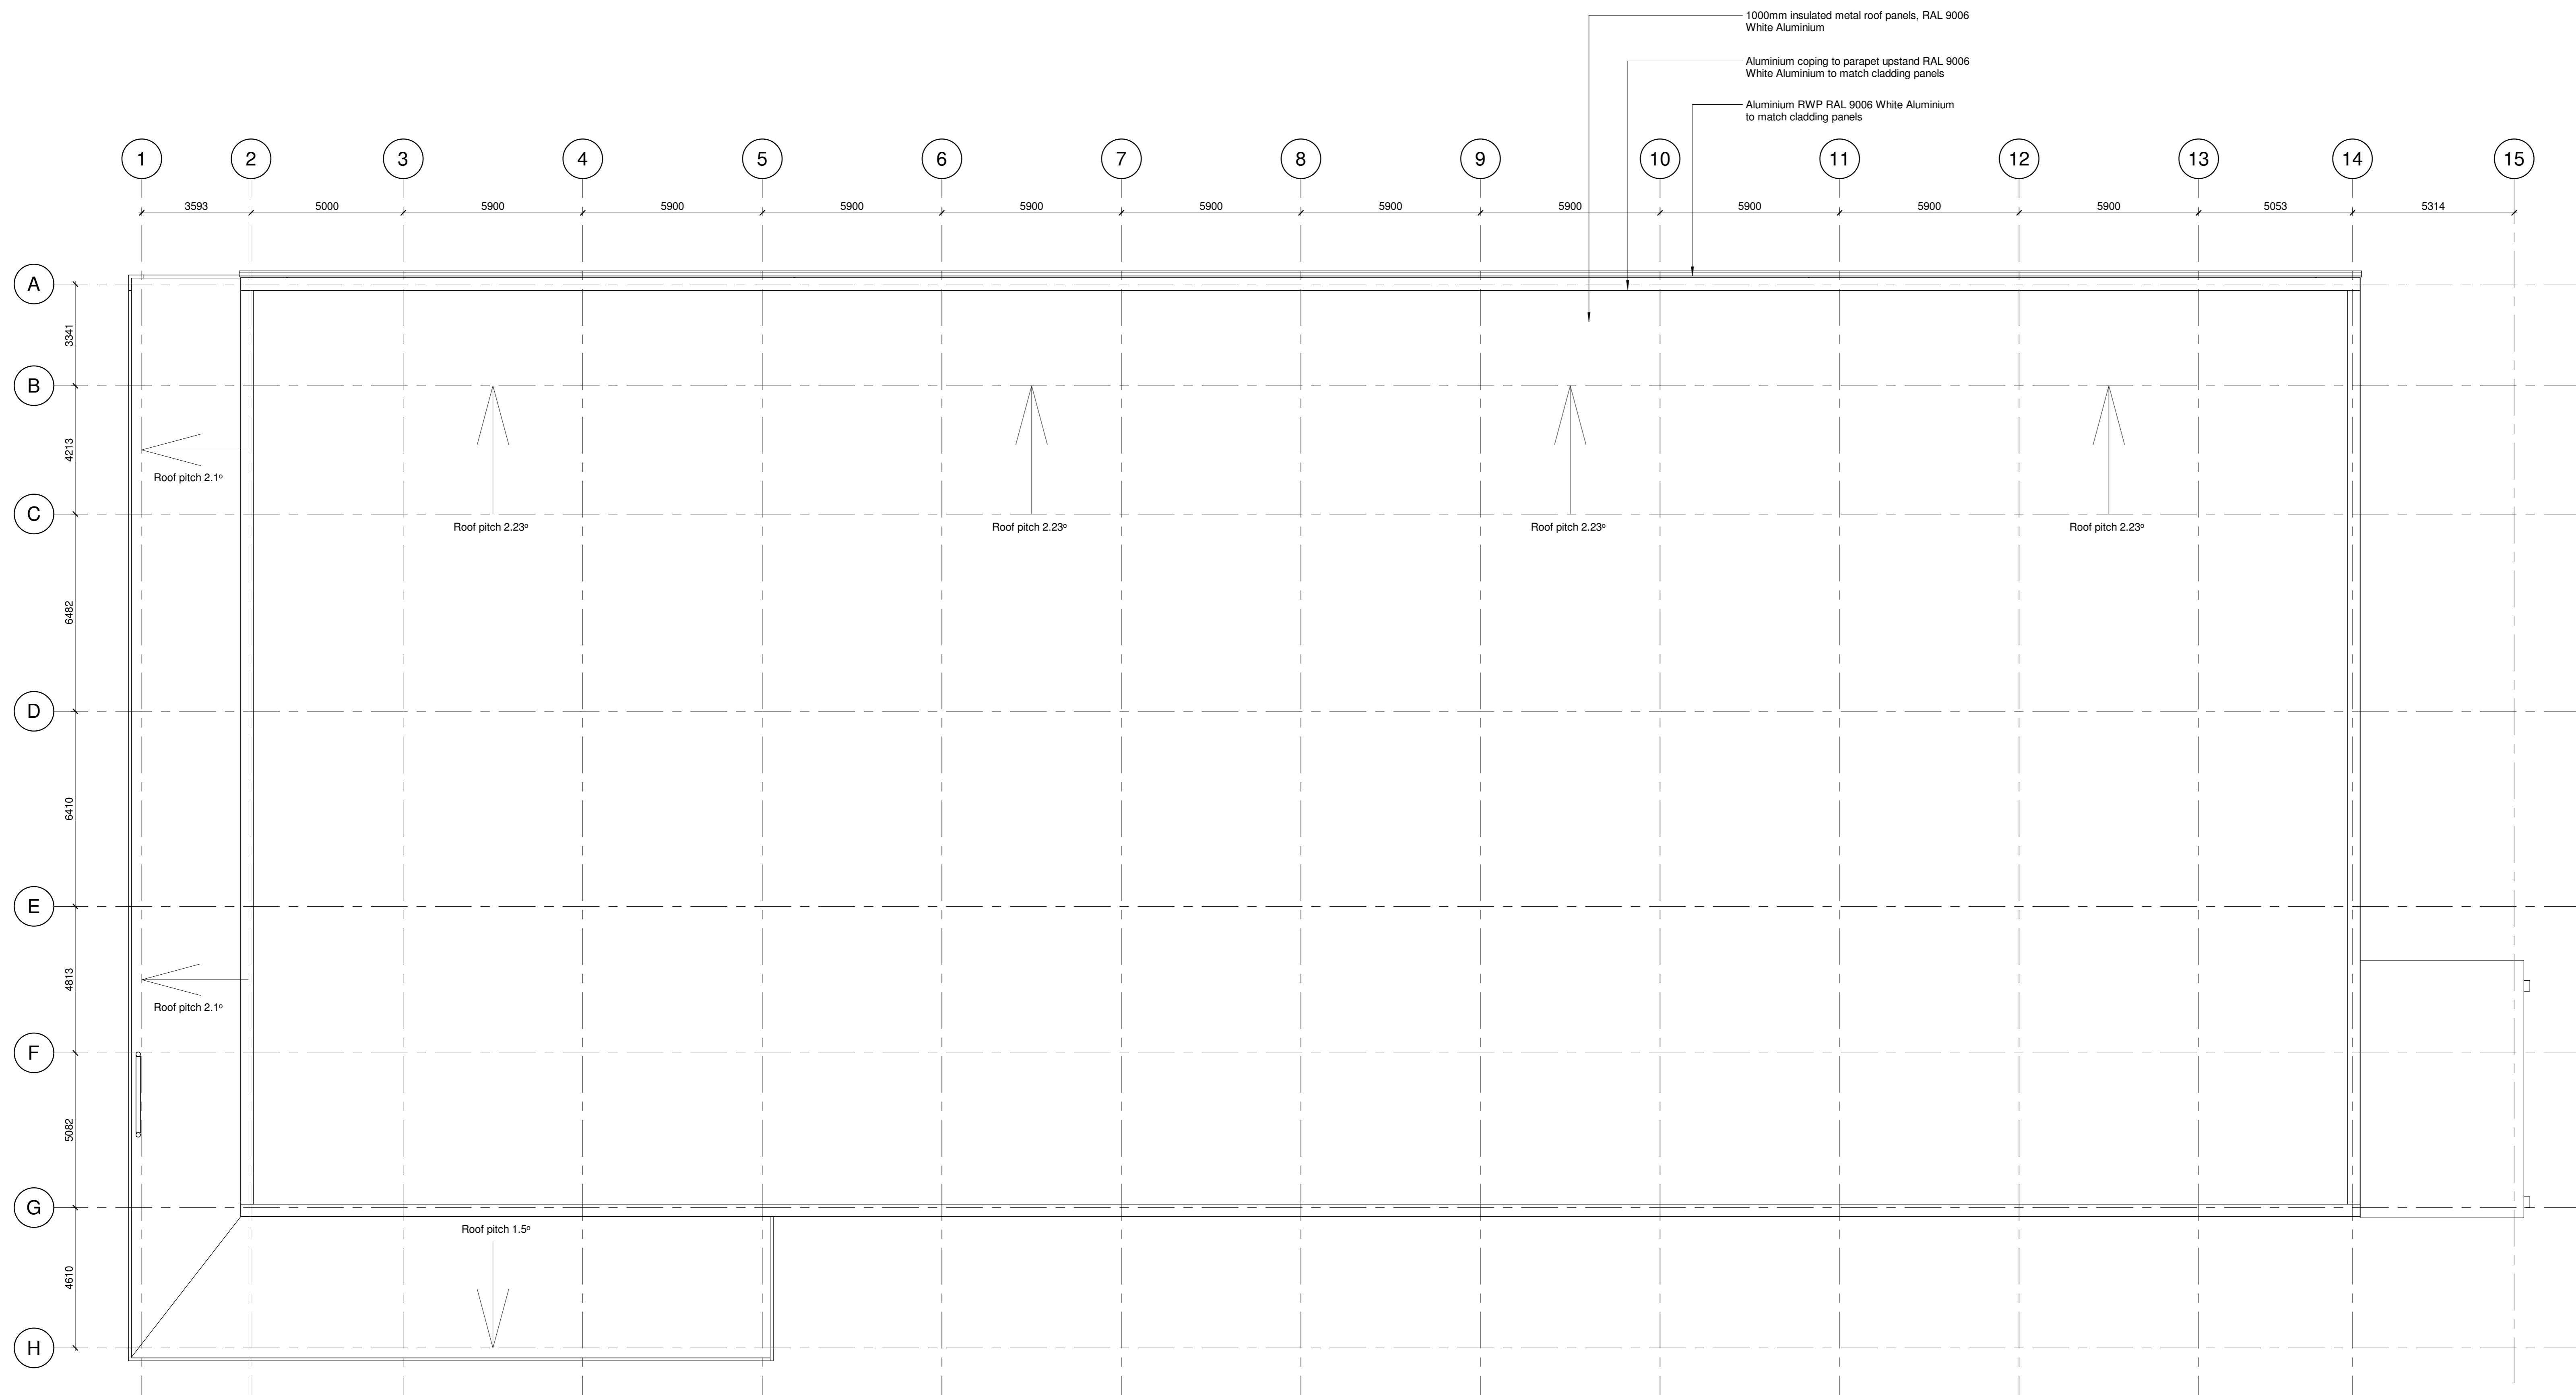

1 Roof Level
1 : 100





Rev.	Description	By	Date
1	First issue	GG	-



SIMONS
DESIGN
991 Doddington Road
Lincoln, East Midlands, LN6 3AA
Tel: 01522 505000 - www.simons.design

Client
Simons Developments
Project Name and Address
Proposed LIDL Store
Thanet Way, Herne Bay
Drawing Title
Proposed Roof Plan

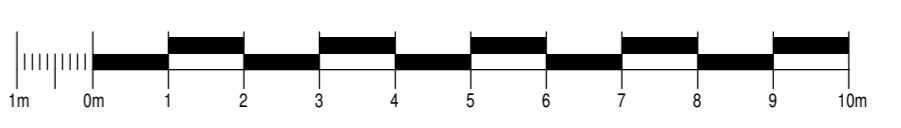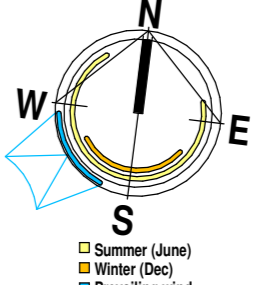

Drawing Status
ISSUED FOR PLANNING

Scale	Date	Drawn	Project Lead
1:100@A0	08-2017	GMG	SJD

Drawing No.	Project No.	Originator	Zone	Level	Type	Size	Drawing No.	Rev
5784	SD	XX	01	P	A	0103	1	