



This drawing is a copyright and no portion should be used without consent. No dimensions are to be scaled off this drawing. All dimensions to be verified on site.


General Notes

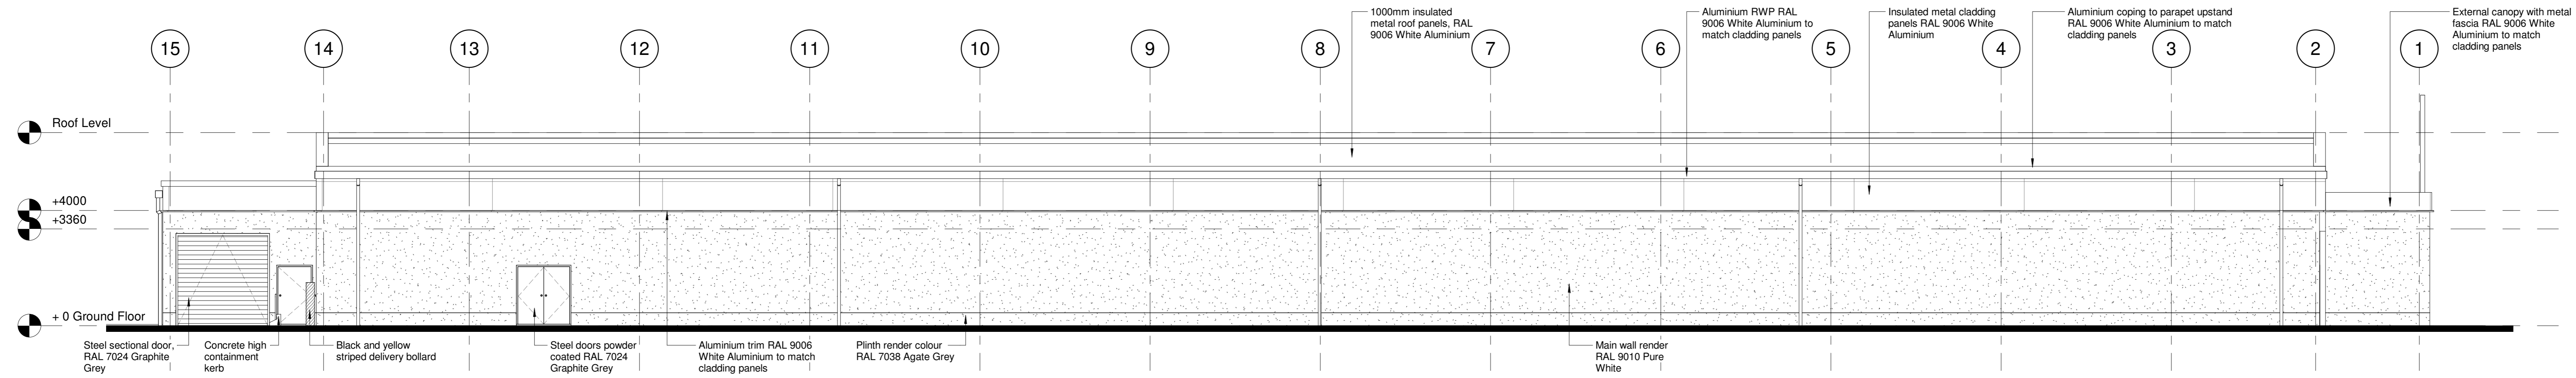


1 North Elevation
1 : 100

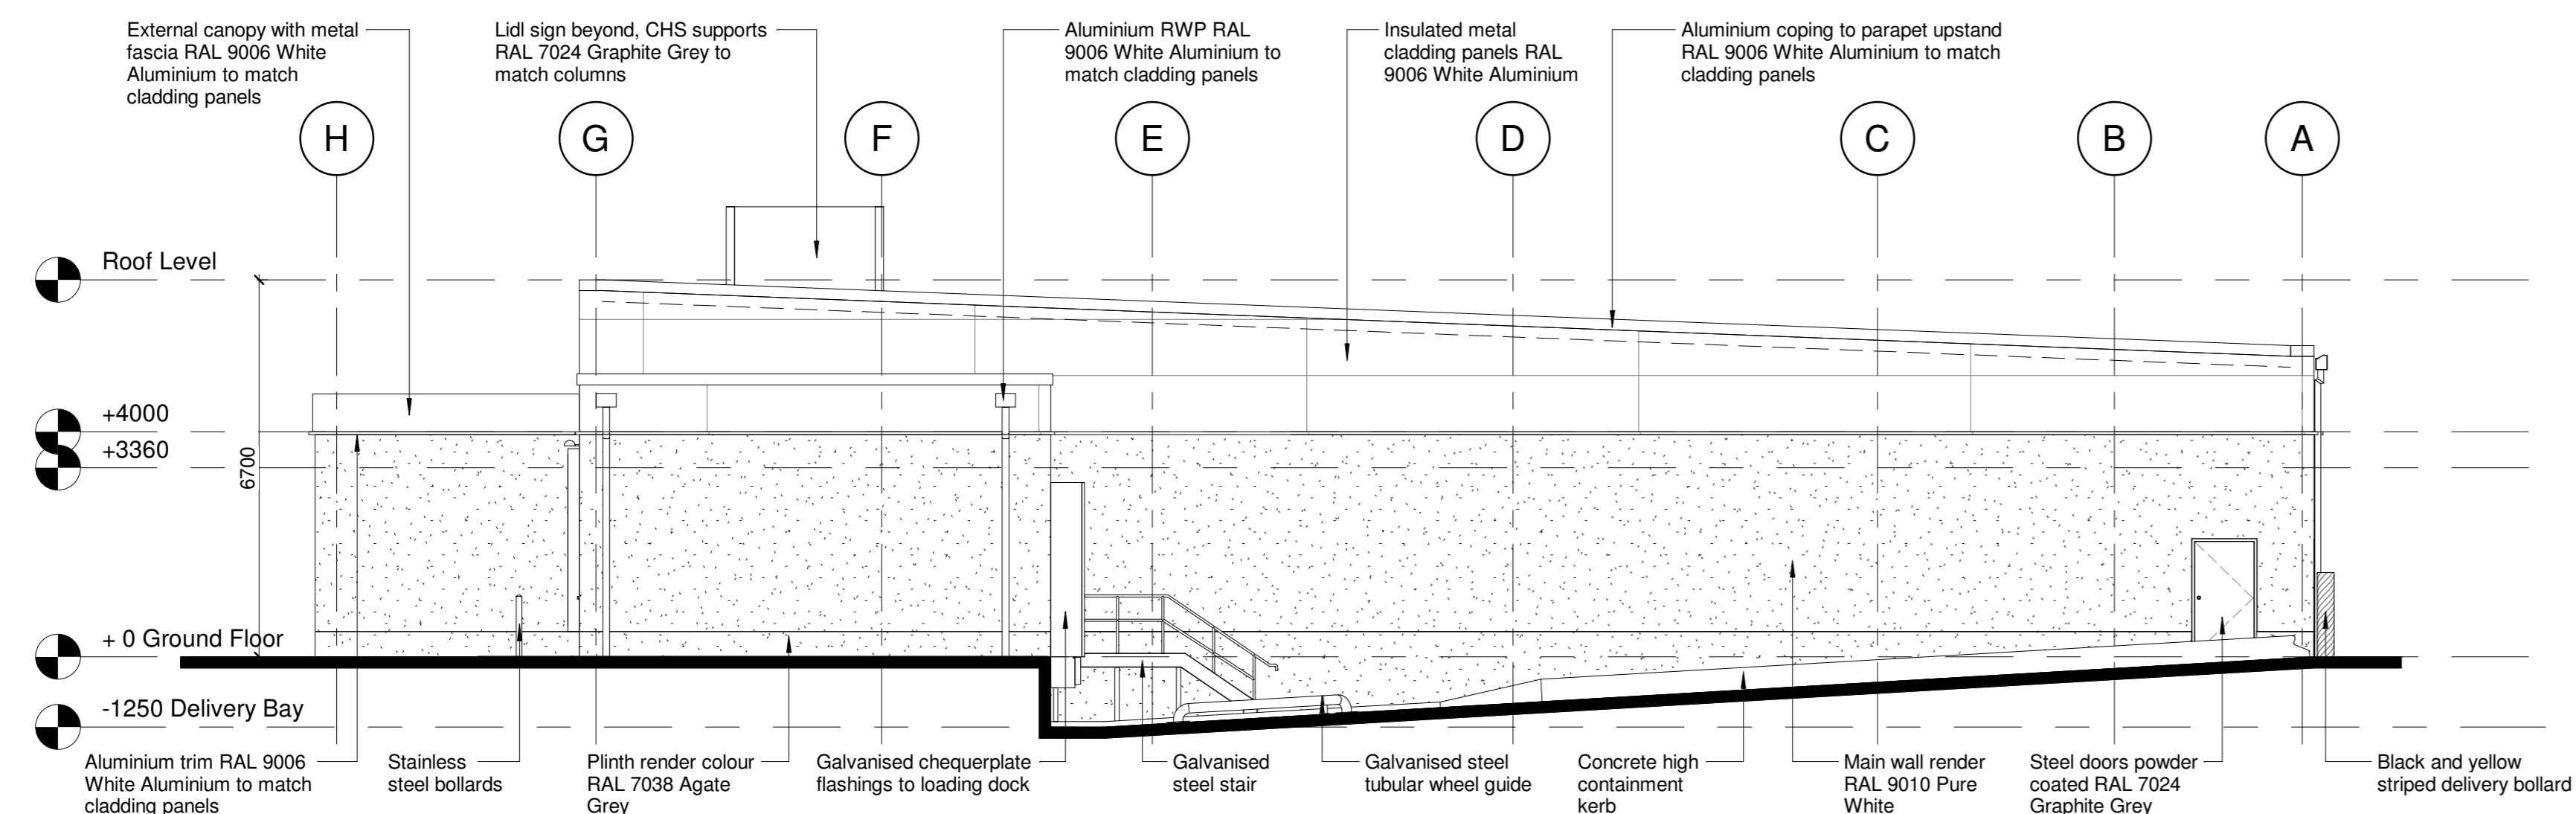

2 East Elevation
1 : 100

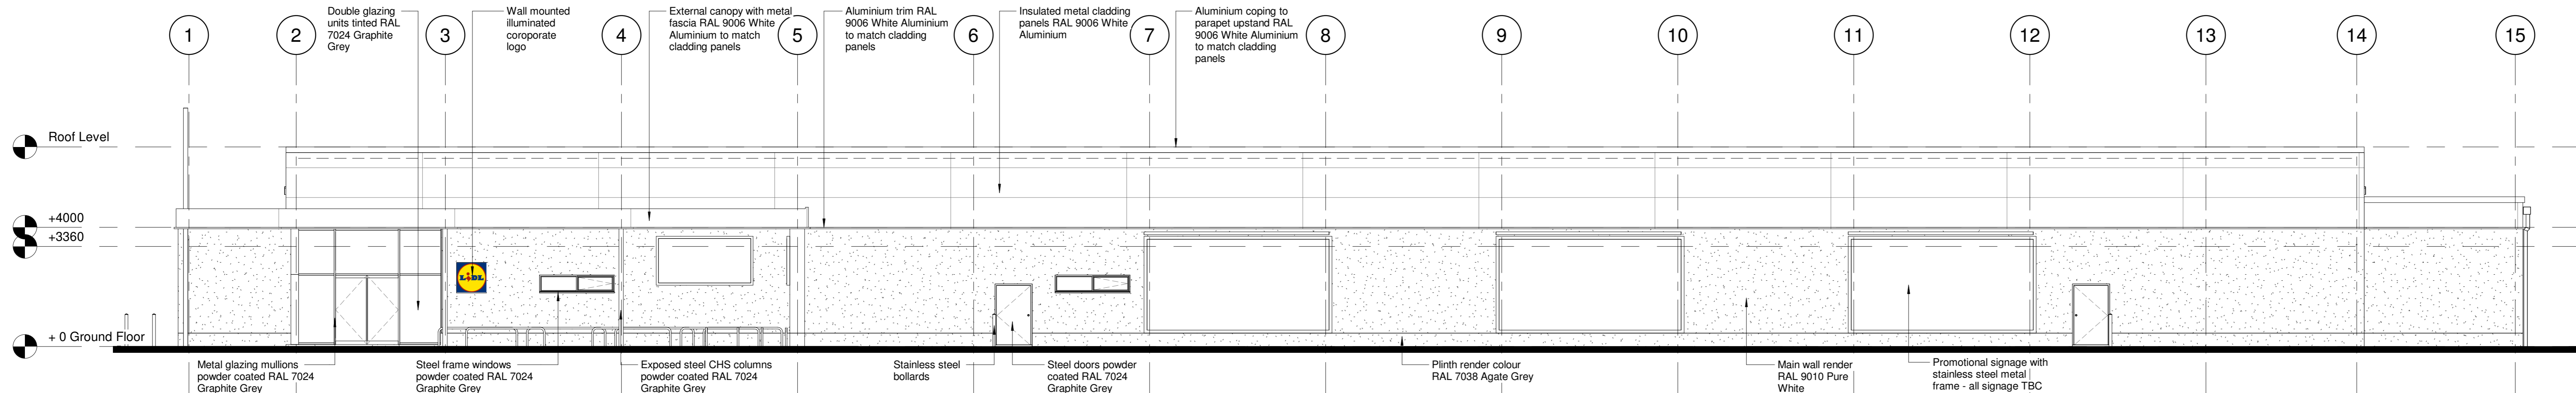


3 South Elevation - Thanet Way View
1 : 100

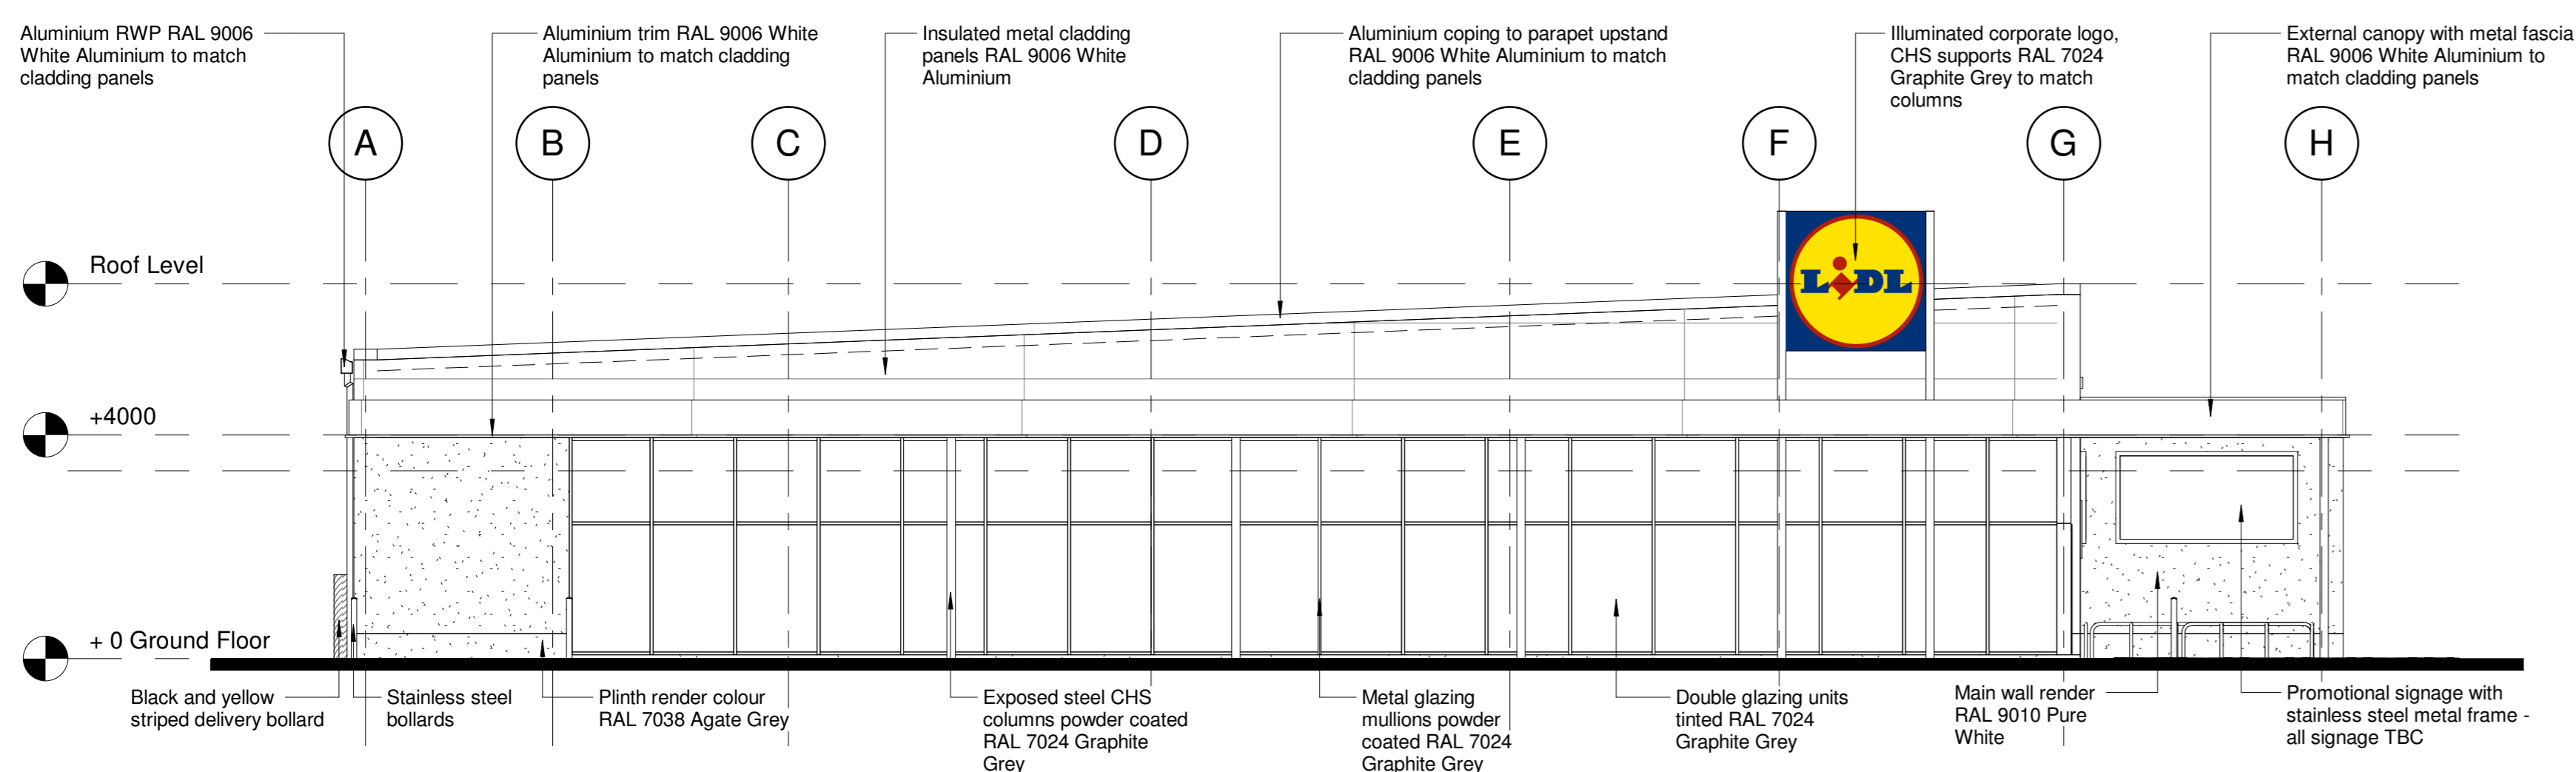

4 West Elevation
1 : 100



Rev	Description	By	Date
1	First issue	GG	-

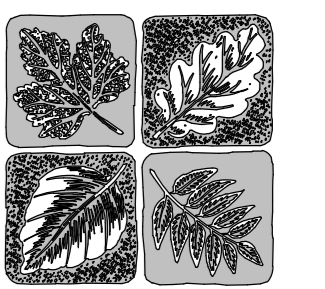


SIMONS
DESIGN
991 Doddington Road
Lincoln, East Midlands, LN6 3AA
Tel: 01522 505000 - www.simons.design

Client
Simons Developments

Project Name and Address
Proposed LIDL Store
Thanet Way, Herne Bay

Drawing Title
Proposed Elevations

 

Drawing Status
ISSUED FOR PLANNING

Scale	Date	Drawn	Project Lead
1:100@A0	08-2017	GG / RC	SJD
Drawing No.			
5784	SD	XX XX E	A 0200 1