



This drawing is a copyright and no portion should be used without consent. No dimensions are to be scaled off this drawing. All dimensions to be verified on site.


General Notes

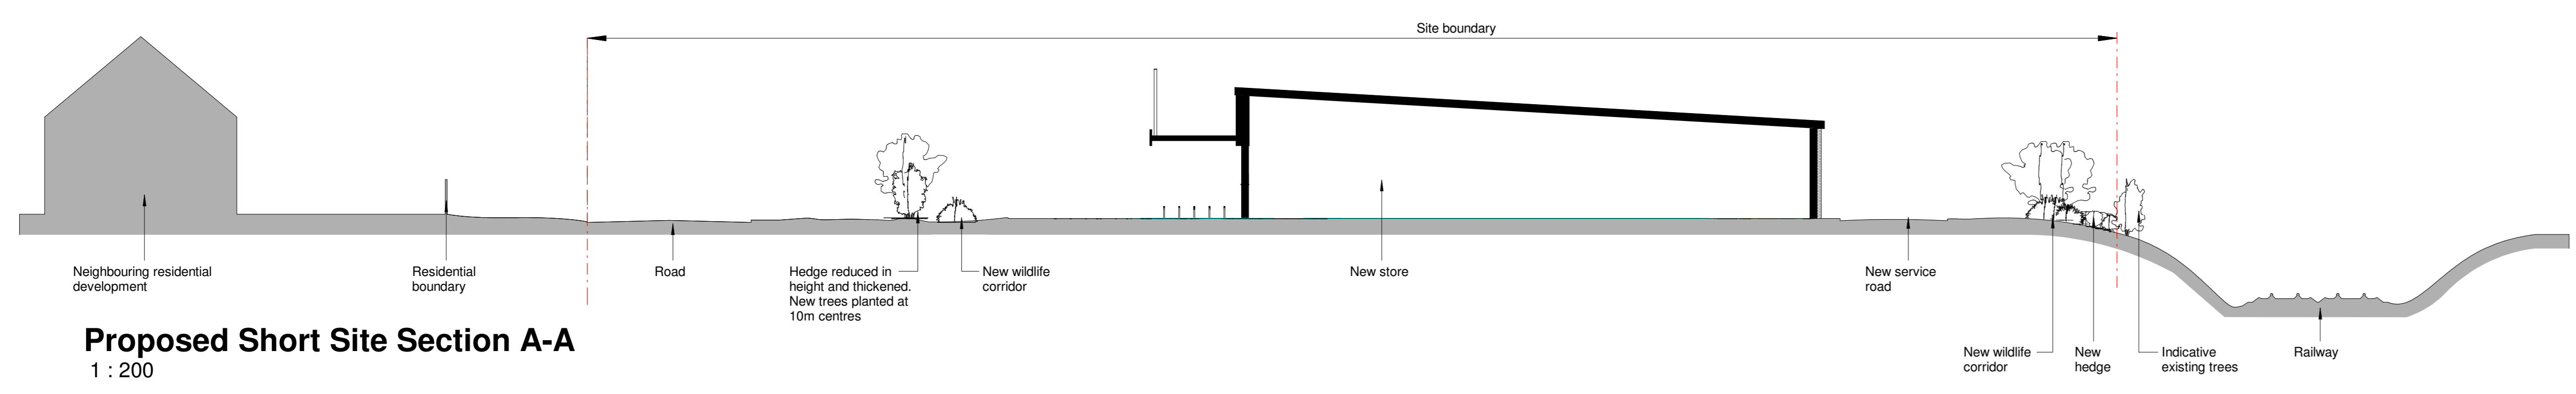


**Proposed Short Site Section A-A**  
1 : 200

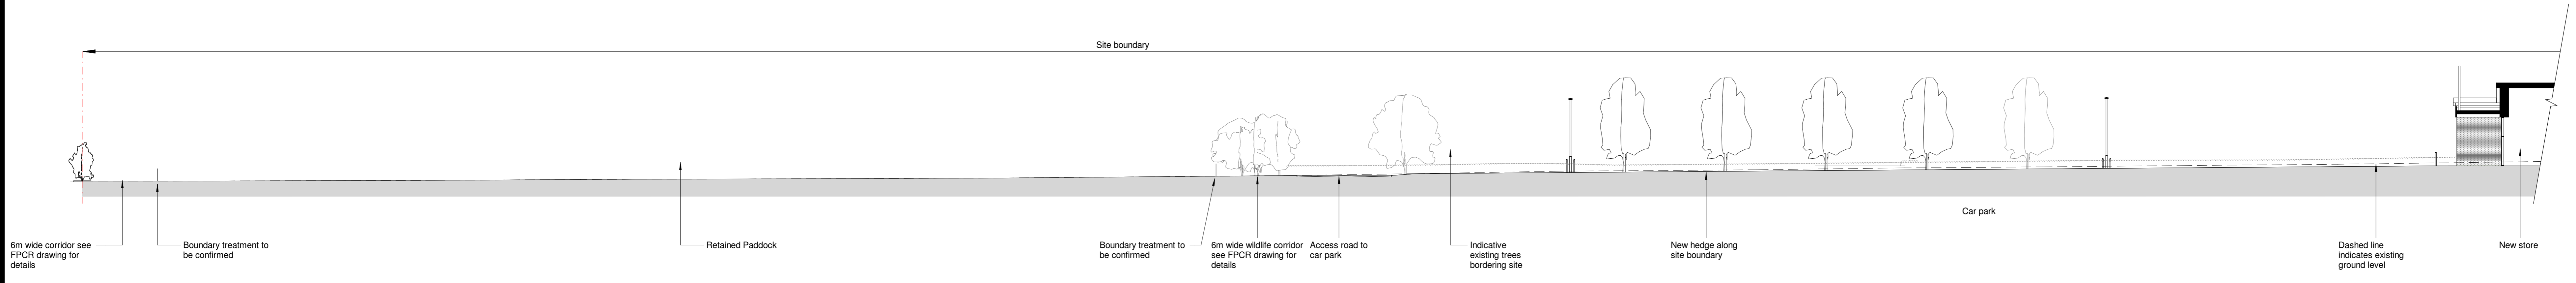


**Proposed Long Site Section B-B 1 of 2**  
1 : 200

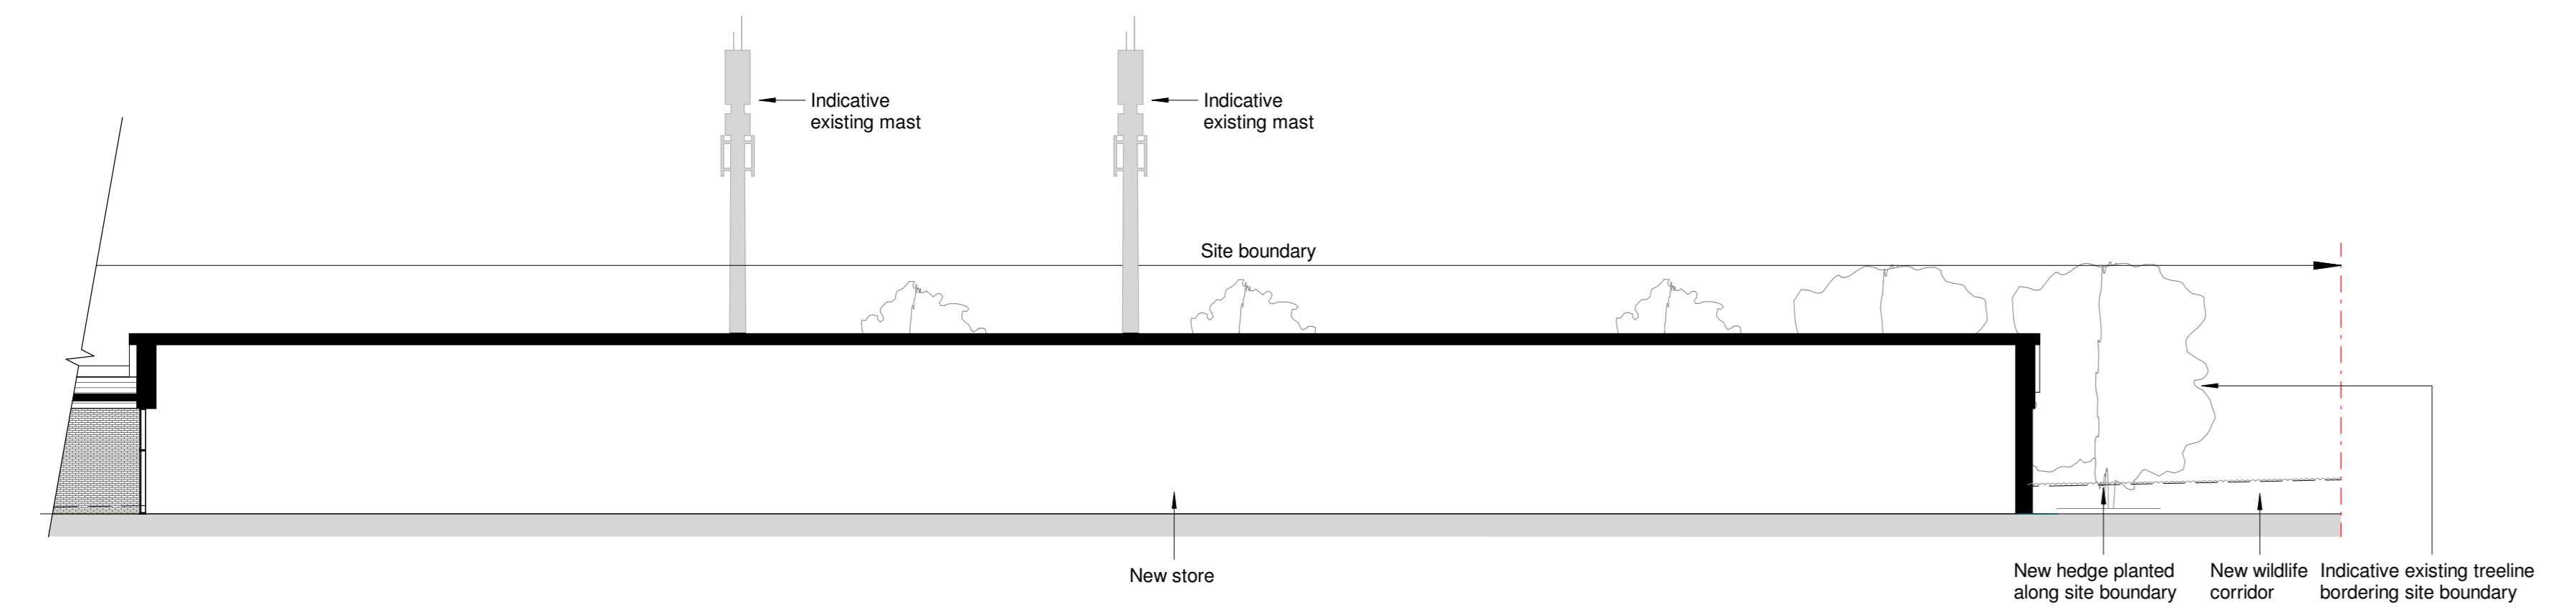

**Proposed Long Site Section B-B 2 of 2**  
1 : 200

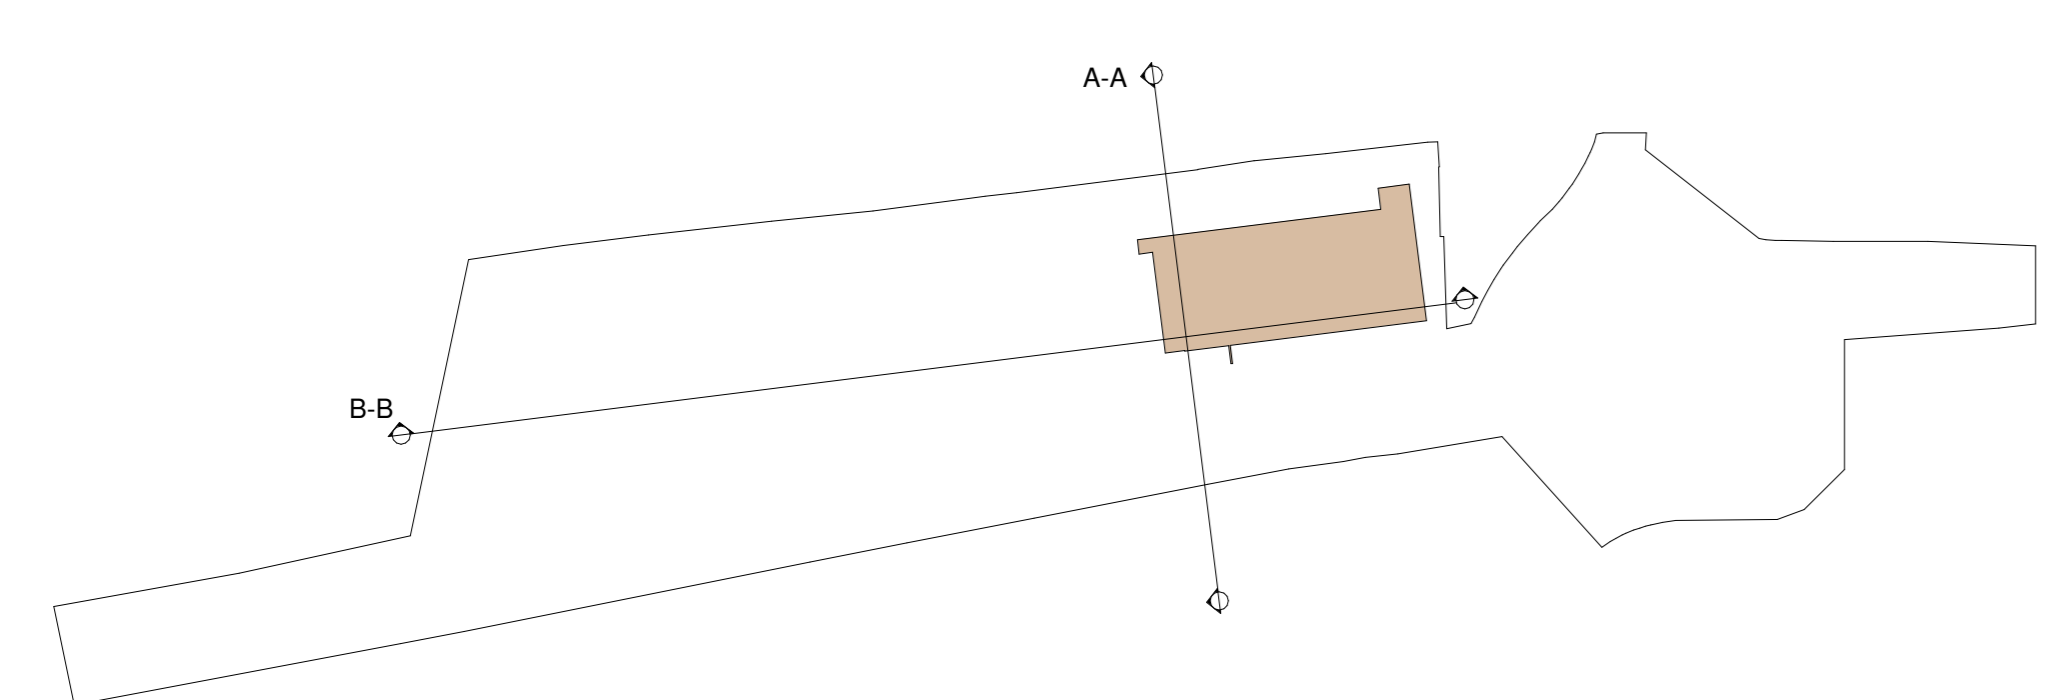

**Proposed Section Locations**  
1 : 2000

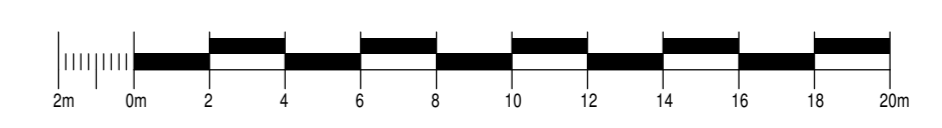

Rev.	Description	By	Date
01	First issue	DF	--

**SIMONS  
DESIGN**  
991 Doddington Road  
Lincoln, East Midlands, LN6 3AA  
Tel: 01522 505000 - www.simons.design

Client  
**Simons Developments**

Project Name and Address  
**Proposed LIDL Store  
Thanet Way, Herne Bay**

Drawing Title  
**Proposed Site Sections**

Drawing Status  
**ISSUED FOR PLANNING**

Scale	Date	Drawn	Project Lead
1:200@A0	10-2018	DF	SJD

Project No.	Originator	Zone	Level	Type	Size	Drawing No.	Rev
5784	SD	XX	XX	S	A	0302	01