

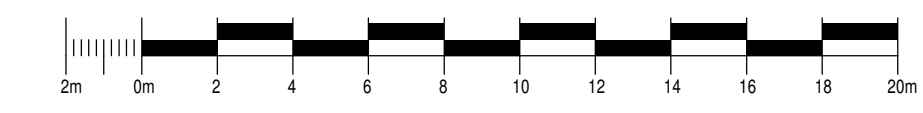
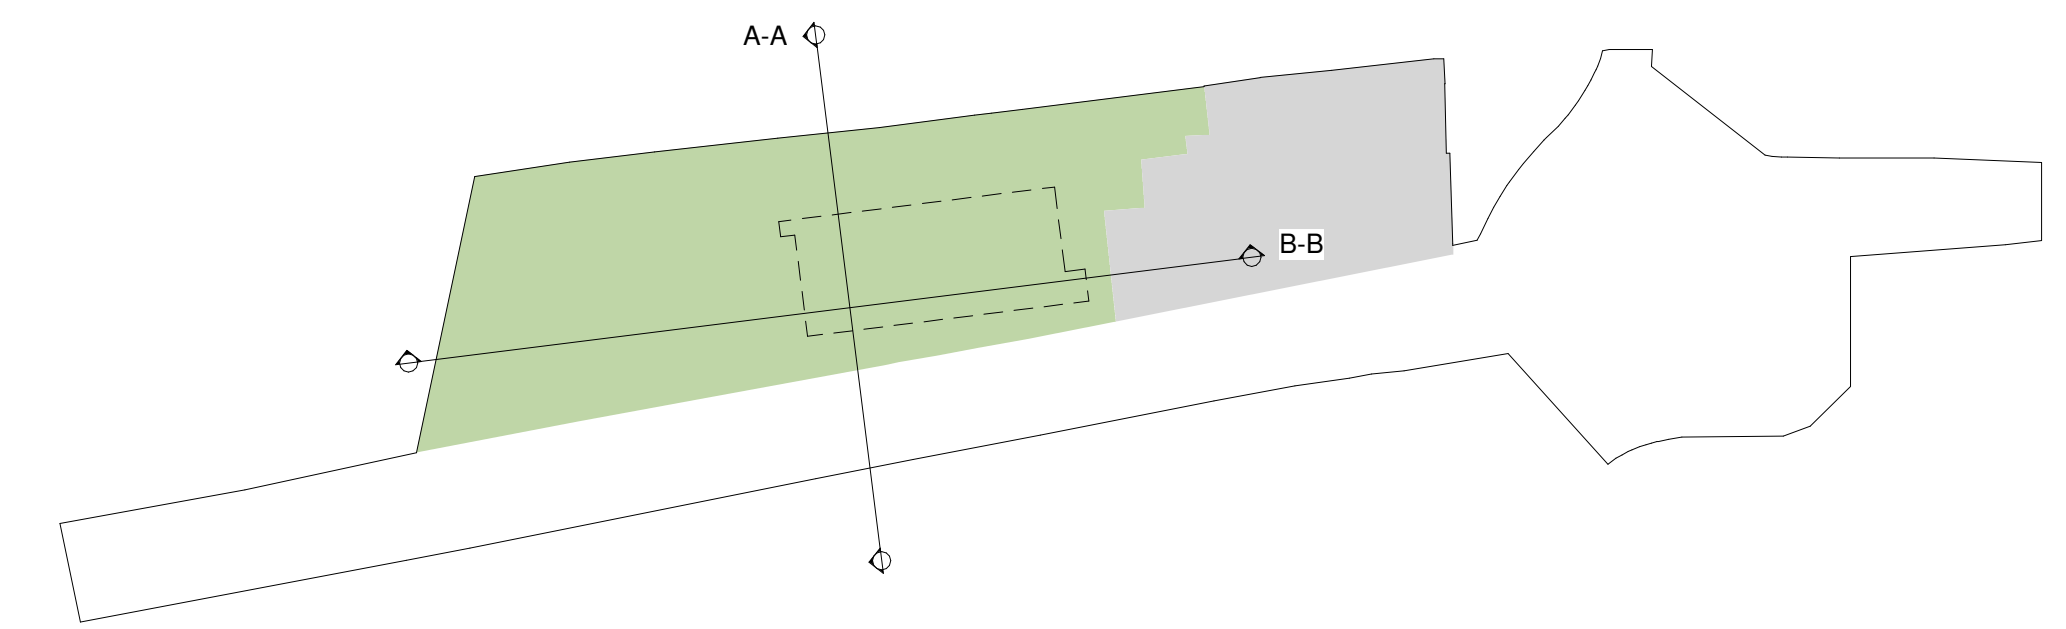
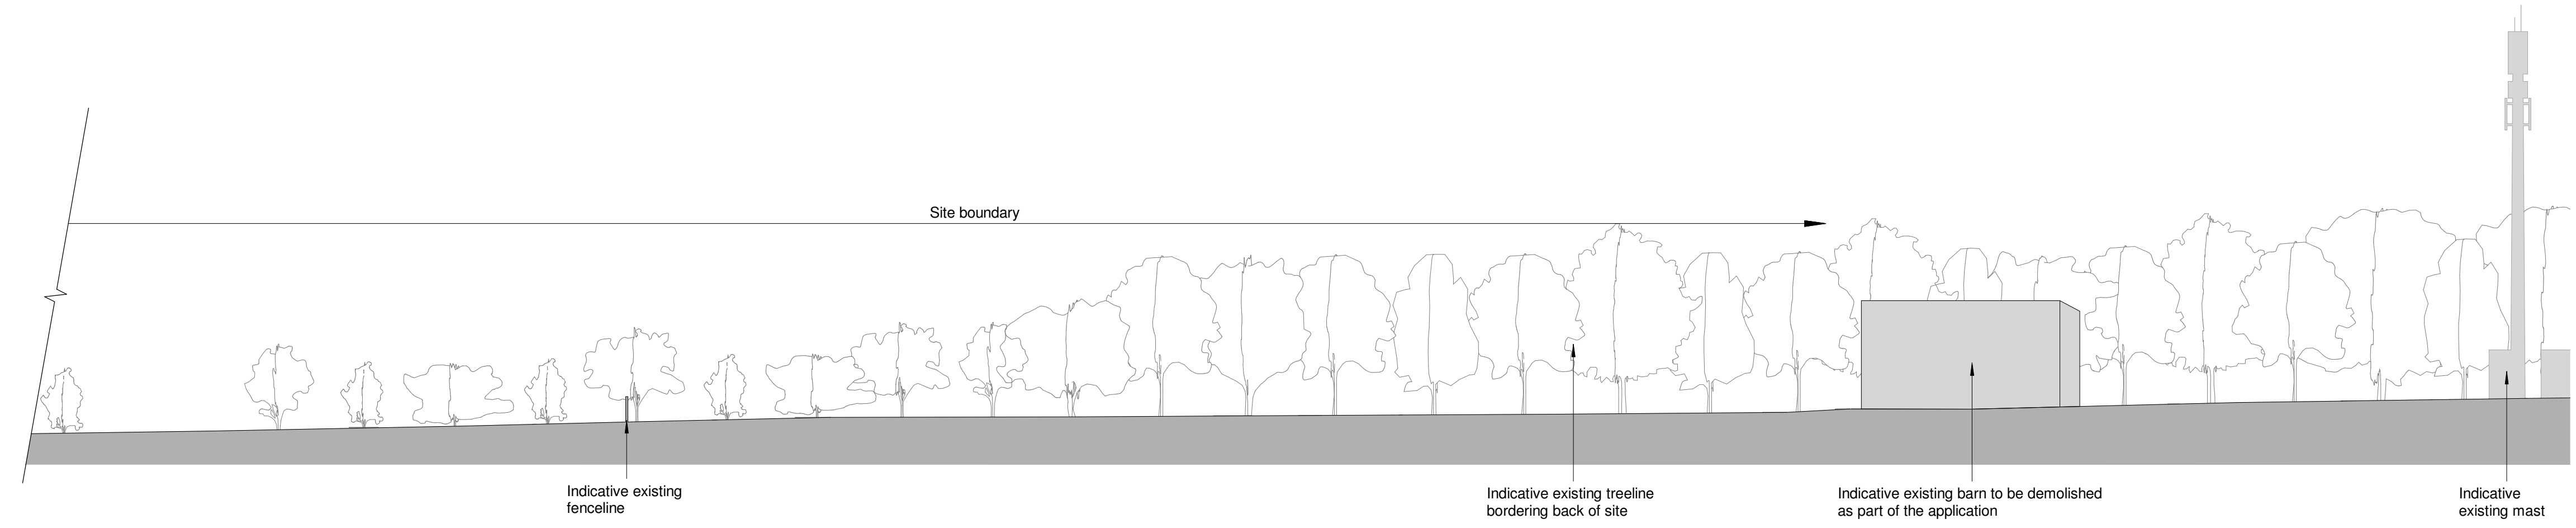


This drawing is a copyright and no portion should be used without consent. No dimensions are to be scaled off this drawing. All dimensions to be verified on site

General Notes

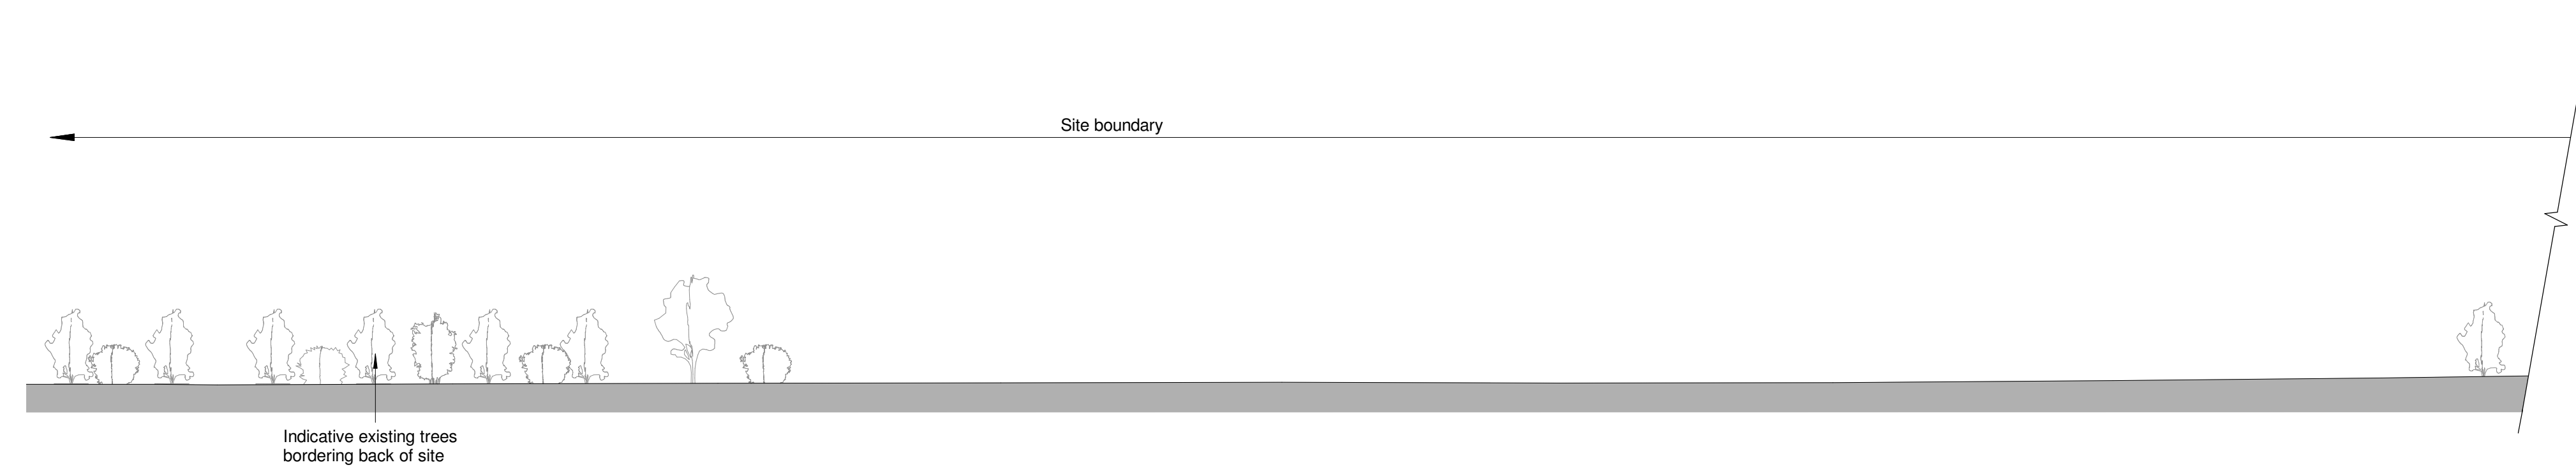

Rev.	Description	By	Date
02	Section location key plan added	GG	14.09.17
01	First issue	GG	-

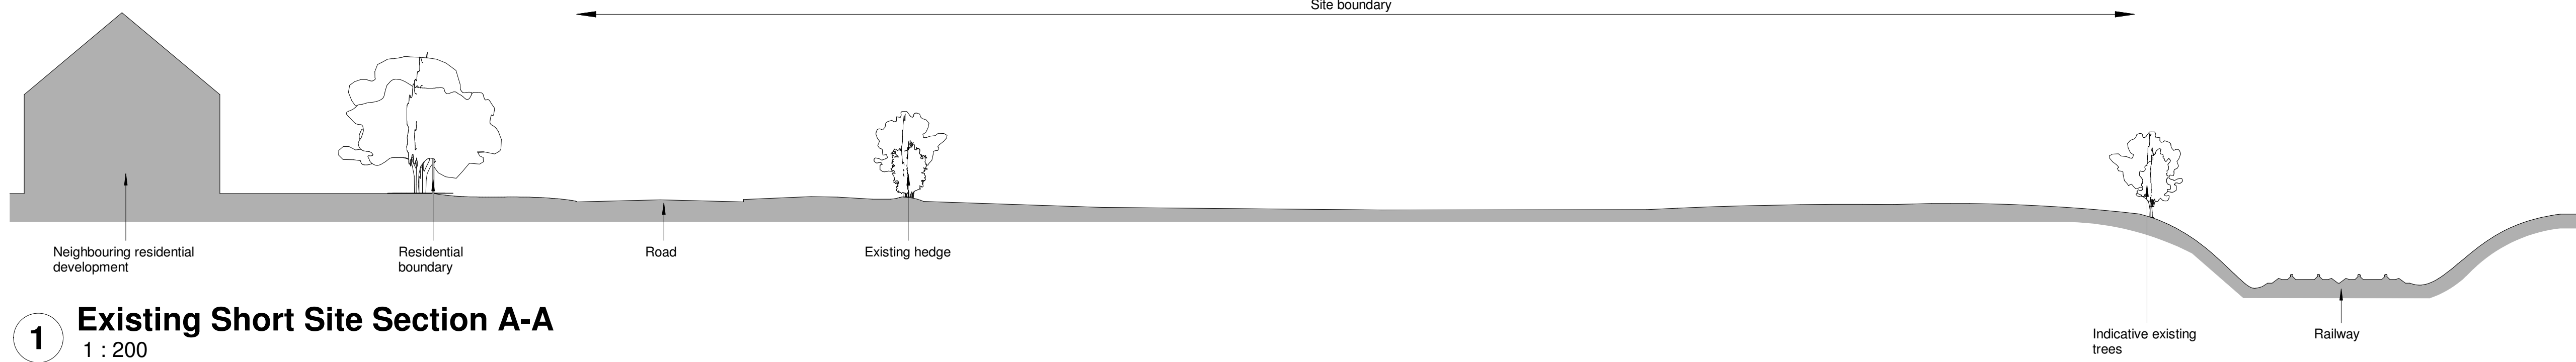

991 Doddington Road
Lincoln, East Midlands. LN6 3AA
Tel: 01522 505000 - www.simons.design

Client
Simons Developments

Project Name and Address
Proposed LIDL Store
Thanet Way, Herne Bay

Drawing Title
Existing Site Sections

Drawing Status
ISSUED FOR PLANNING

Scale	Date	Drawn	Project Lead
1:200@A1	08-2017	GMG	SJD

Project No.	Originator	Zone	Level	Type	Role	Drawing No.	Rev
5784	SD	XX	XX	S	A	0301	02