


This drawing is a copyright and no portion should be used without consent. No dimensions are to be scaled off this drawing. All dimensions to be verified on site


General Notes




02	Section location key plan added	GG	14.09.17
01	First issue	GG	-
Rev.	Description	By	Date

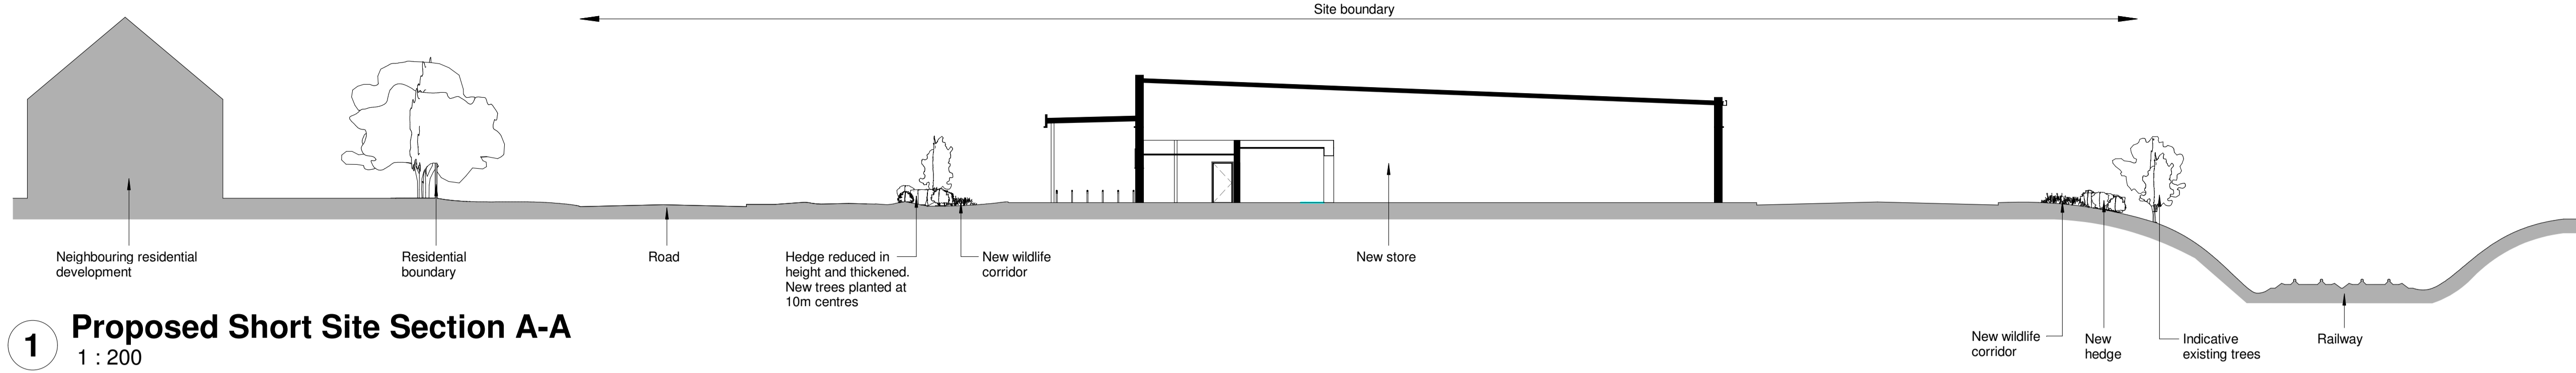


1 Proposed Short Site Section A-A
1 : 200

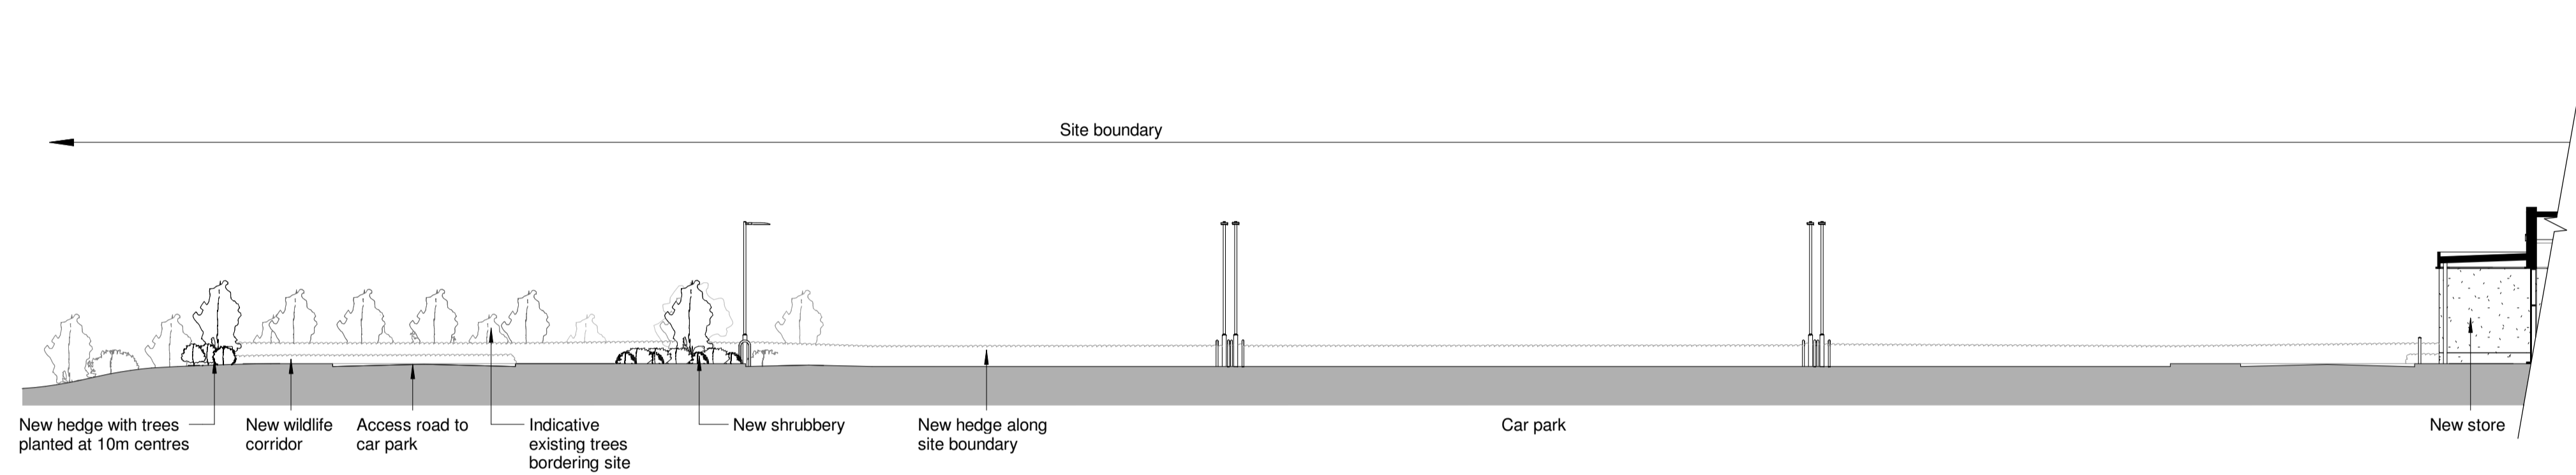


2 Proposed Long Site Section B-B 1 of 2
1 : 200

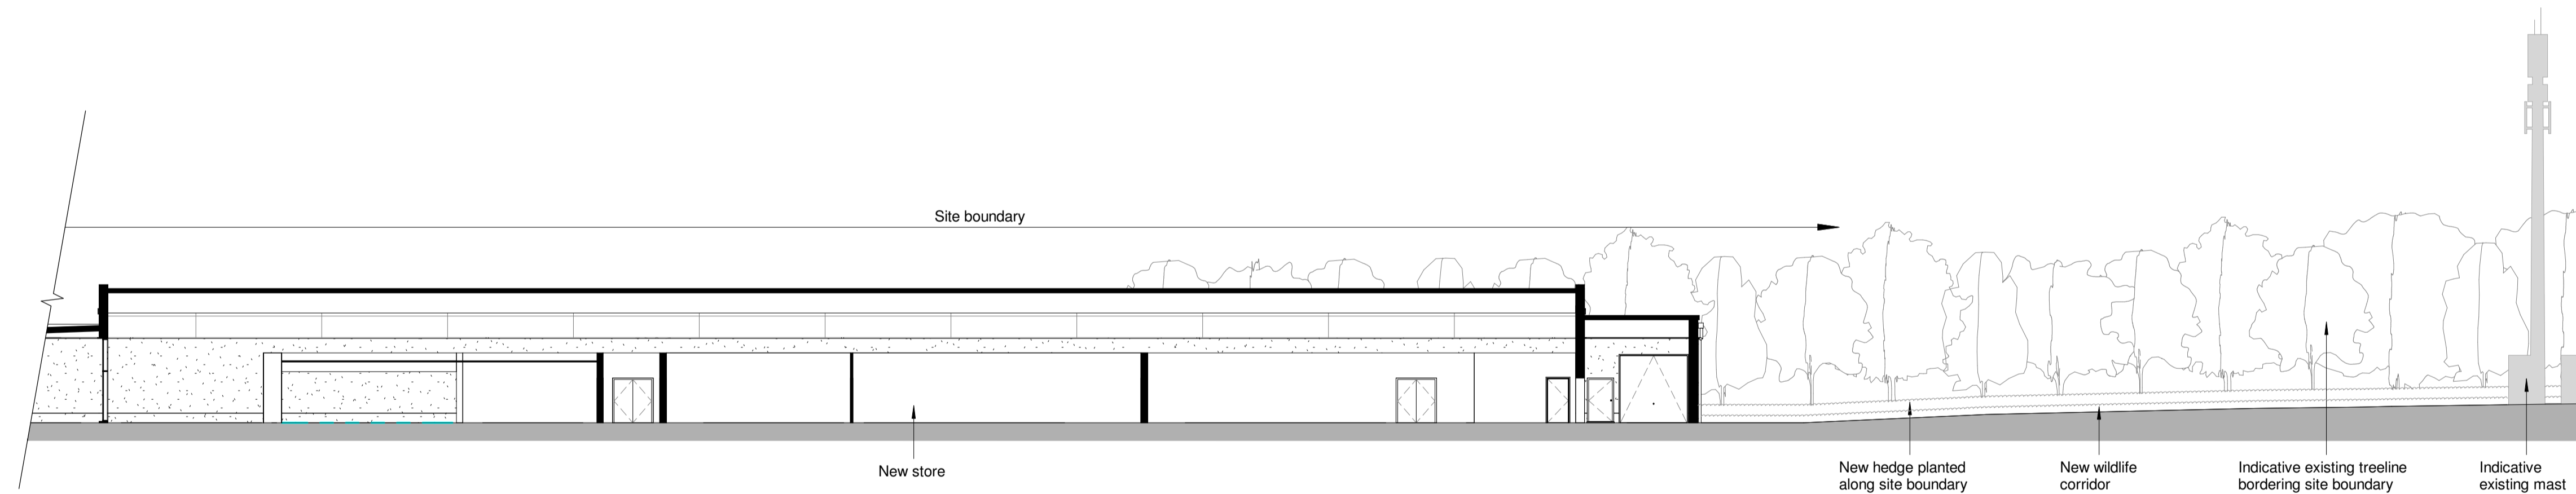

3 Proposed Long Site Section B-B 2 of 2
1 : 200

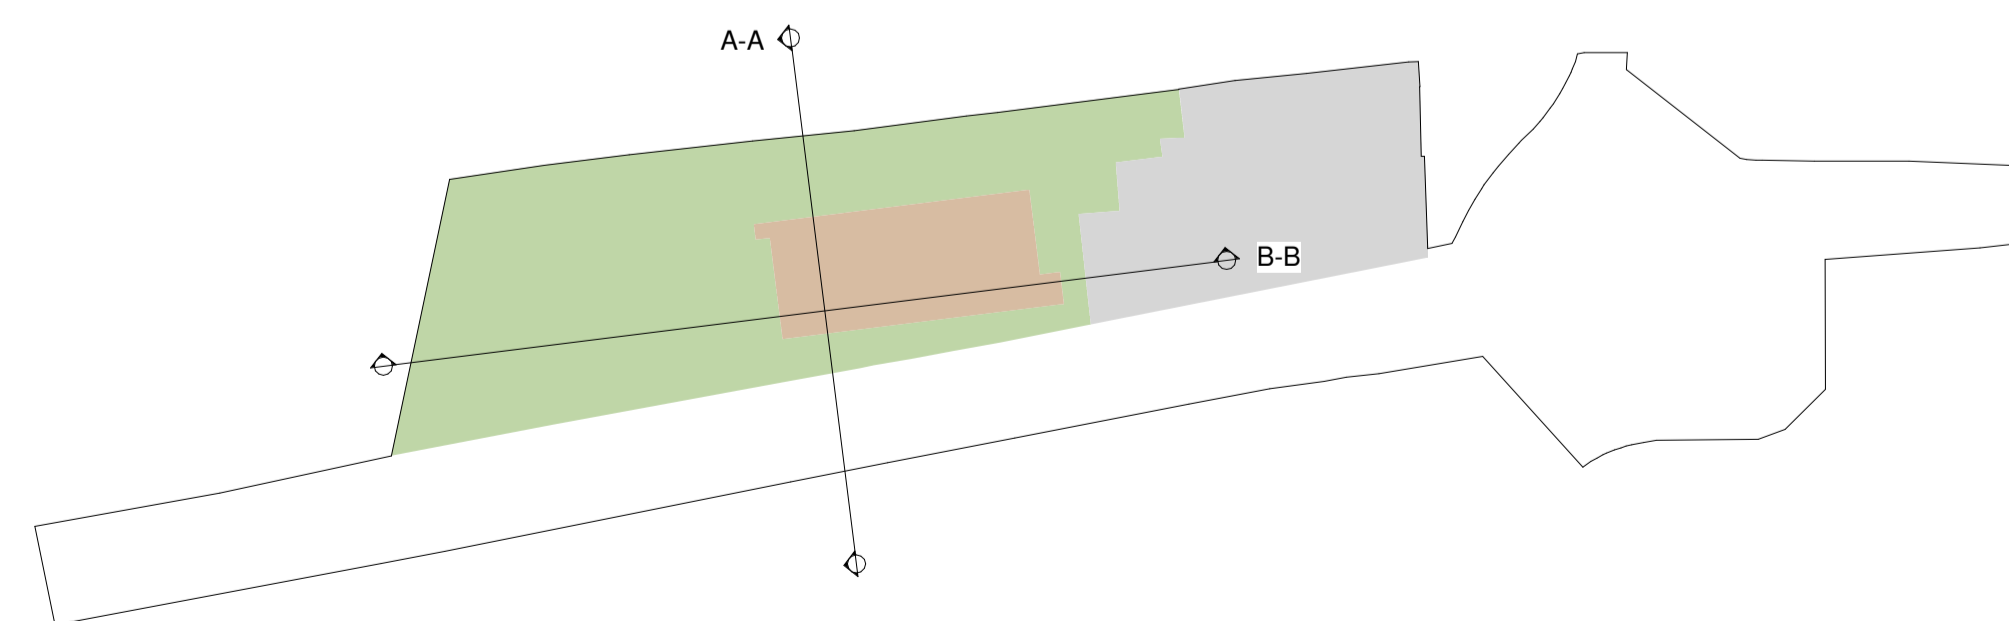

Proposed Section Locations
1 : 2000

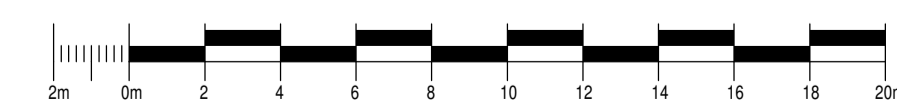

991 Doddington Road
Lincoln, East Midlands. LN6 3AA
Tel: 01522 505000 - www.simons.design

Client
Simons Developments

Project Name and Address
Proposed LIDL Store
Thanet Way, Herne Bay

Drawing Title
Proposed Site Sections

Drawing Status
ISSUED FOR PLANNING

Scale	Date	Drawn	Project Lead
1:200@A1	08-2017	GMG	SJD
Drawing No.			
Project No.	Originator	Zone	Level
5784	SD	XX	XX
Type		Role	Drawing No.
S		A	0302
Rev			02