


This drawing is a copyright and no portion should be used without consent. No dimensions are to be scaled off this drawing. All dimensions to be verified on site.

General Notes


GIA Schedule			
Department	Area (sq m)	Area (sq ft)	
Ancillary	189 m <sup>2</sup>	2030 ft <sup>2</sup>	
Sales Floor	1325 m <sup>2</sup>	14263 ft <sup>2</sup>	
Warehouse	543 m <sup>2</sup>	5850 ft <sup>2</sup>	
	2057 m <sup>2</sup>	22143 ft <sup>2</sup>	

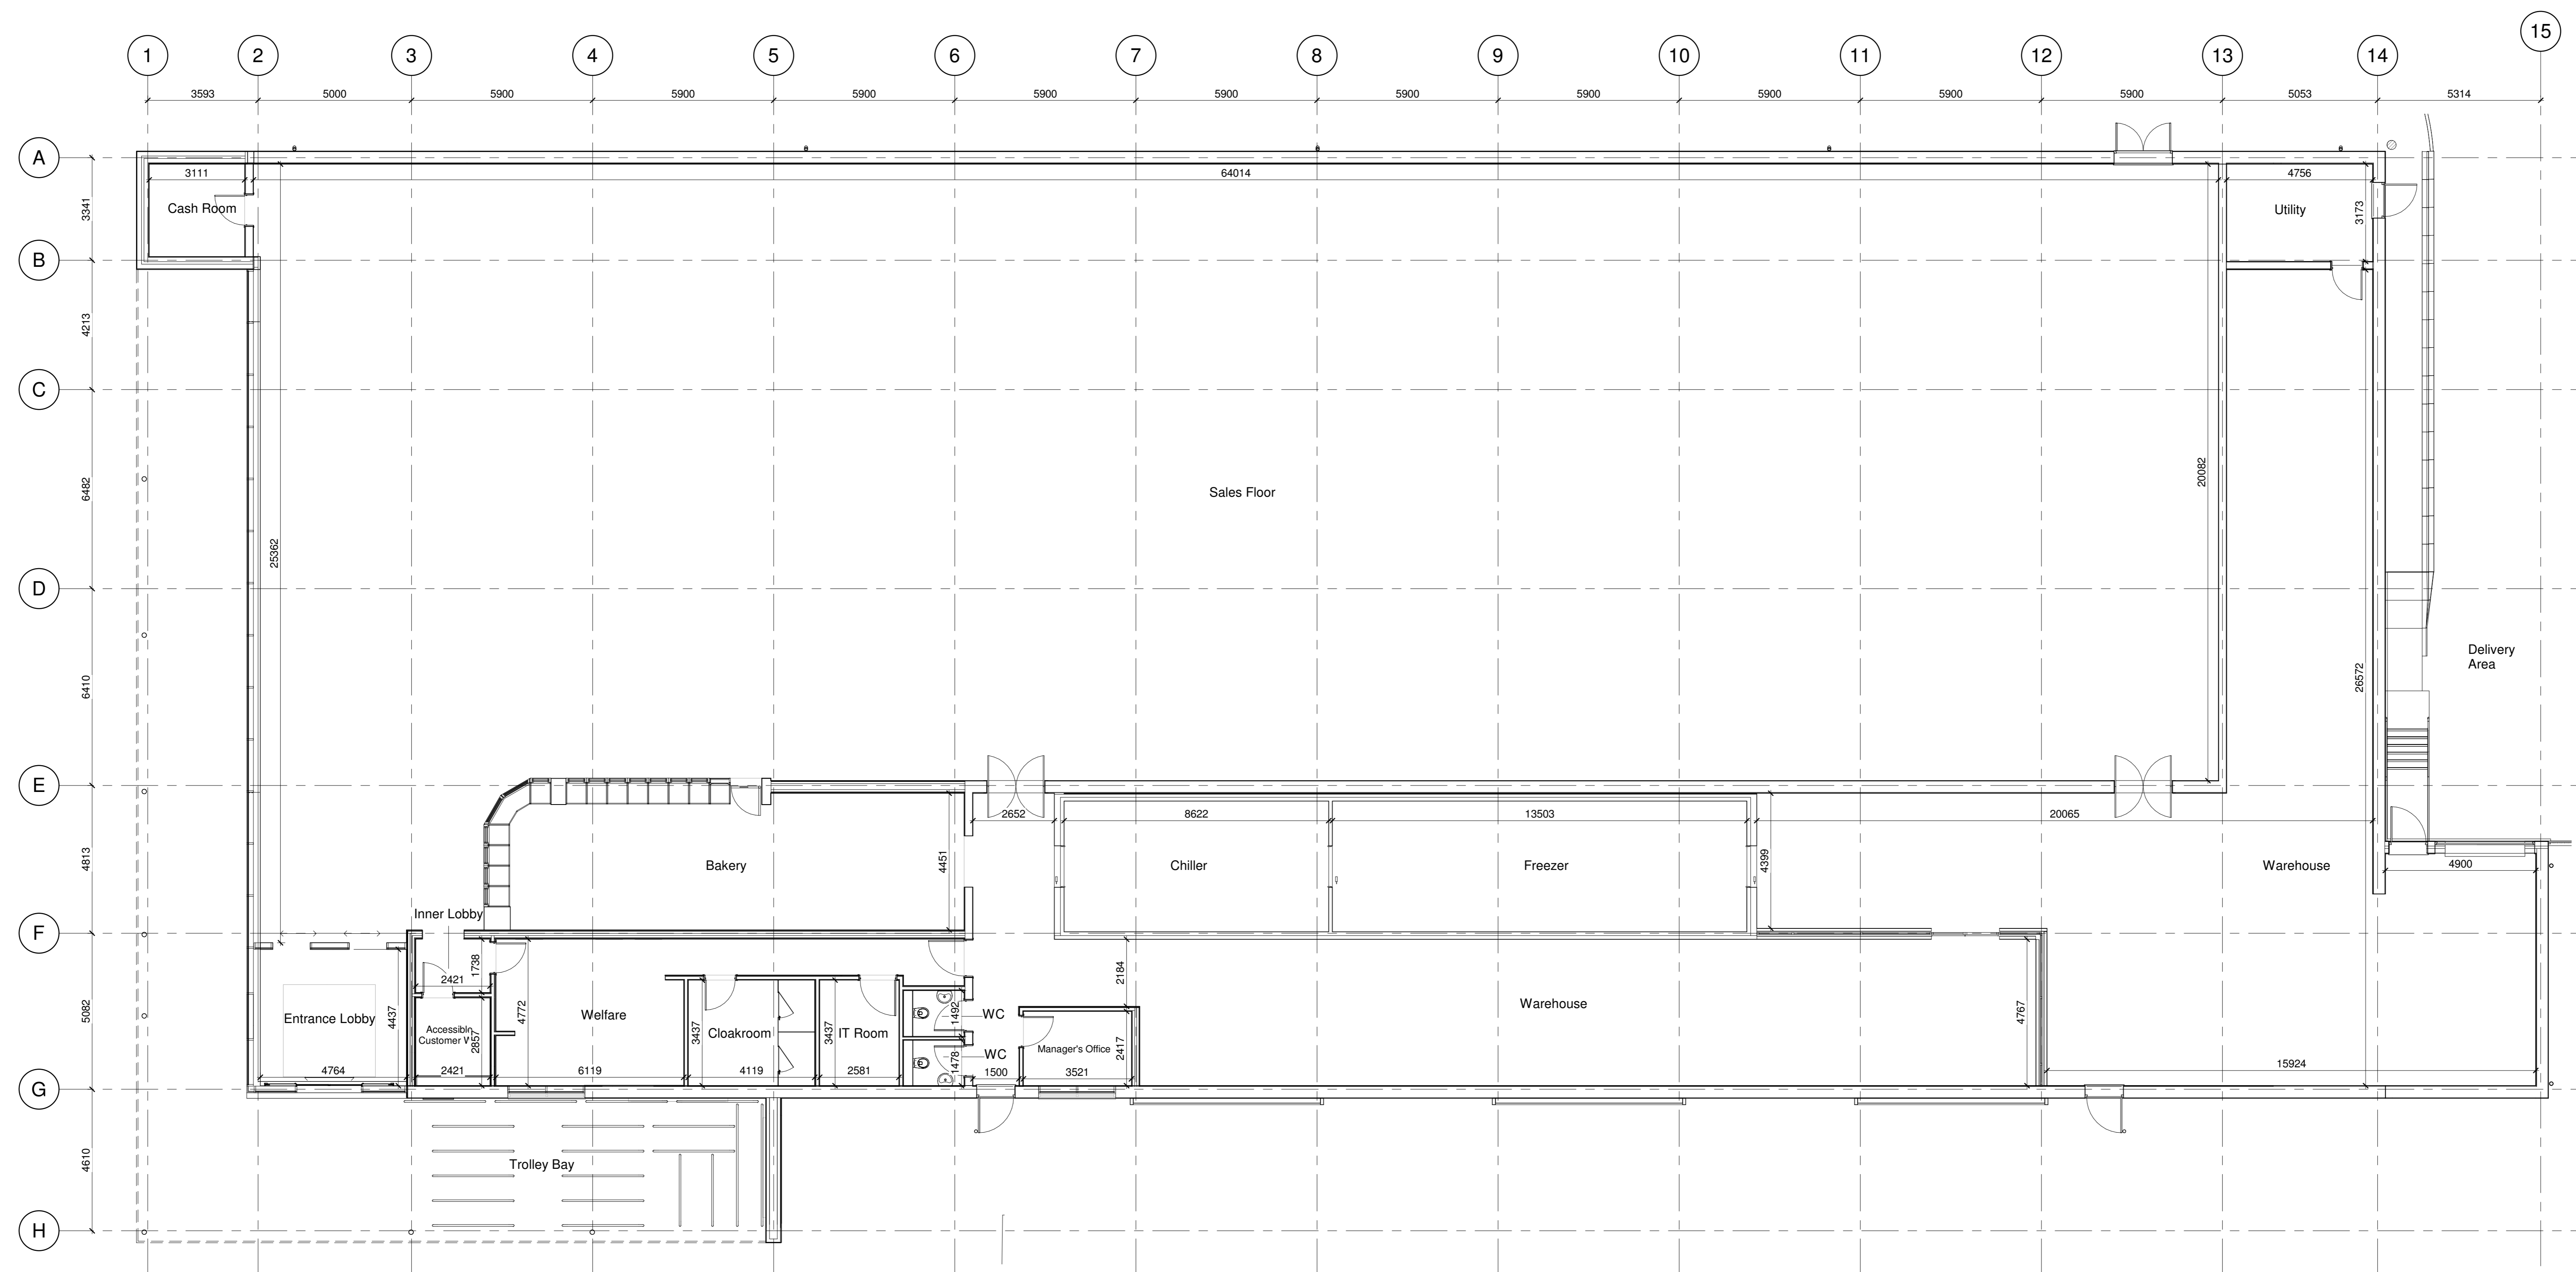

1 Ground Floor  
1:100



Rev	Description	By	Date
02	Updated to comments	GG	15.09.17
01	First issue	GG	-

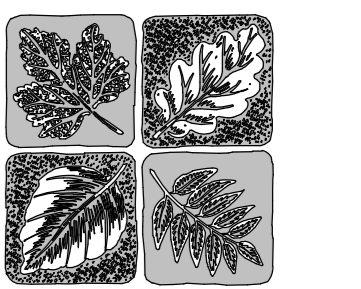



**SIMONS**  
DESIGN

991 Doddington Road  
Lincoln, East Midlands, LN6 3AA  
Tel: 01522 505000 - www.simons.design

Client  
Simons Developments

Project Name and Address  
Proposed LIDL Store  
Thanet Way, Herne Bay

Drawing Title  
Proposed General Arrangement

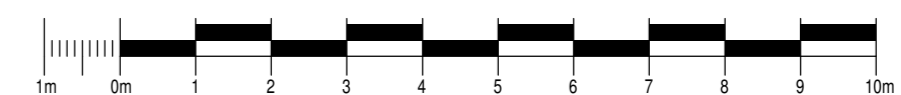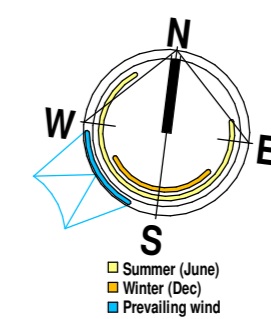

Drawing Status  
ISSUED FOR PLANNING

Scale	Date	Drawn	Project Lead
1:100@A0	08-2017	GMG	SJD

Drawing No.	Project No.	Originator	Zone	Level	Type	Size	Drawing No.	Rev
5784	SD	XX	00	P	A	0102	02	